


THIS DRAWING IS TO BE READ IN CONJUNCTION WITH SEPARATE GROUP / SITE SPECIFIC CONSTRUCTION NOTES AND MATERIALS SPECIFICATION.

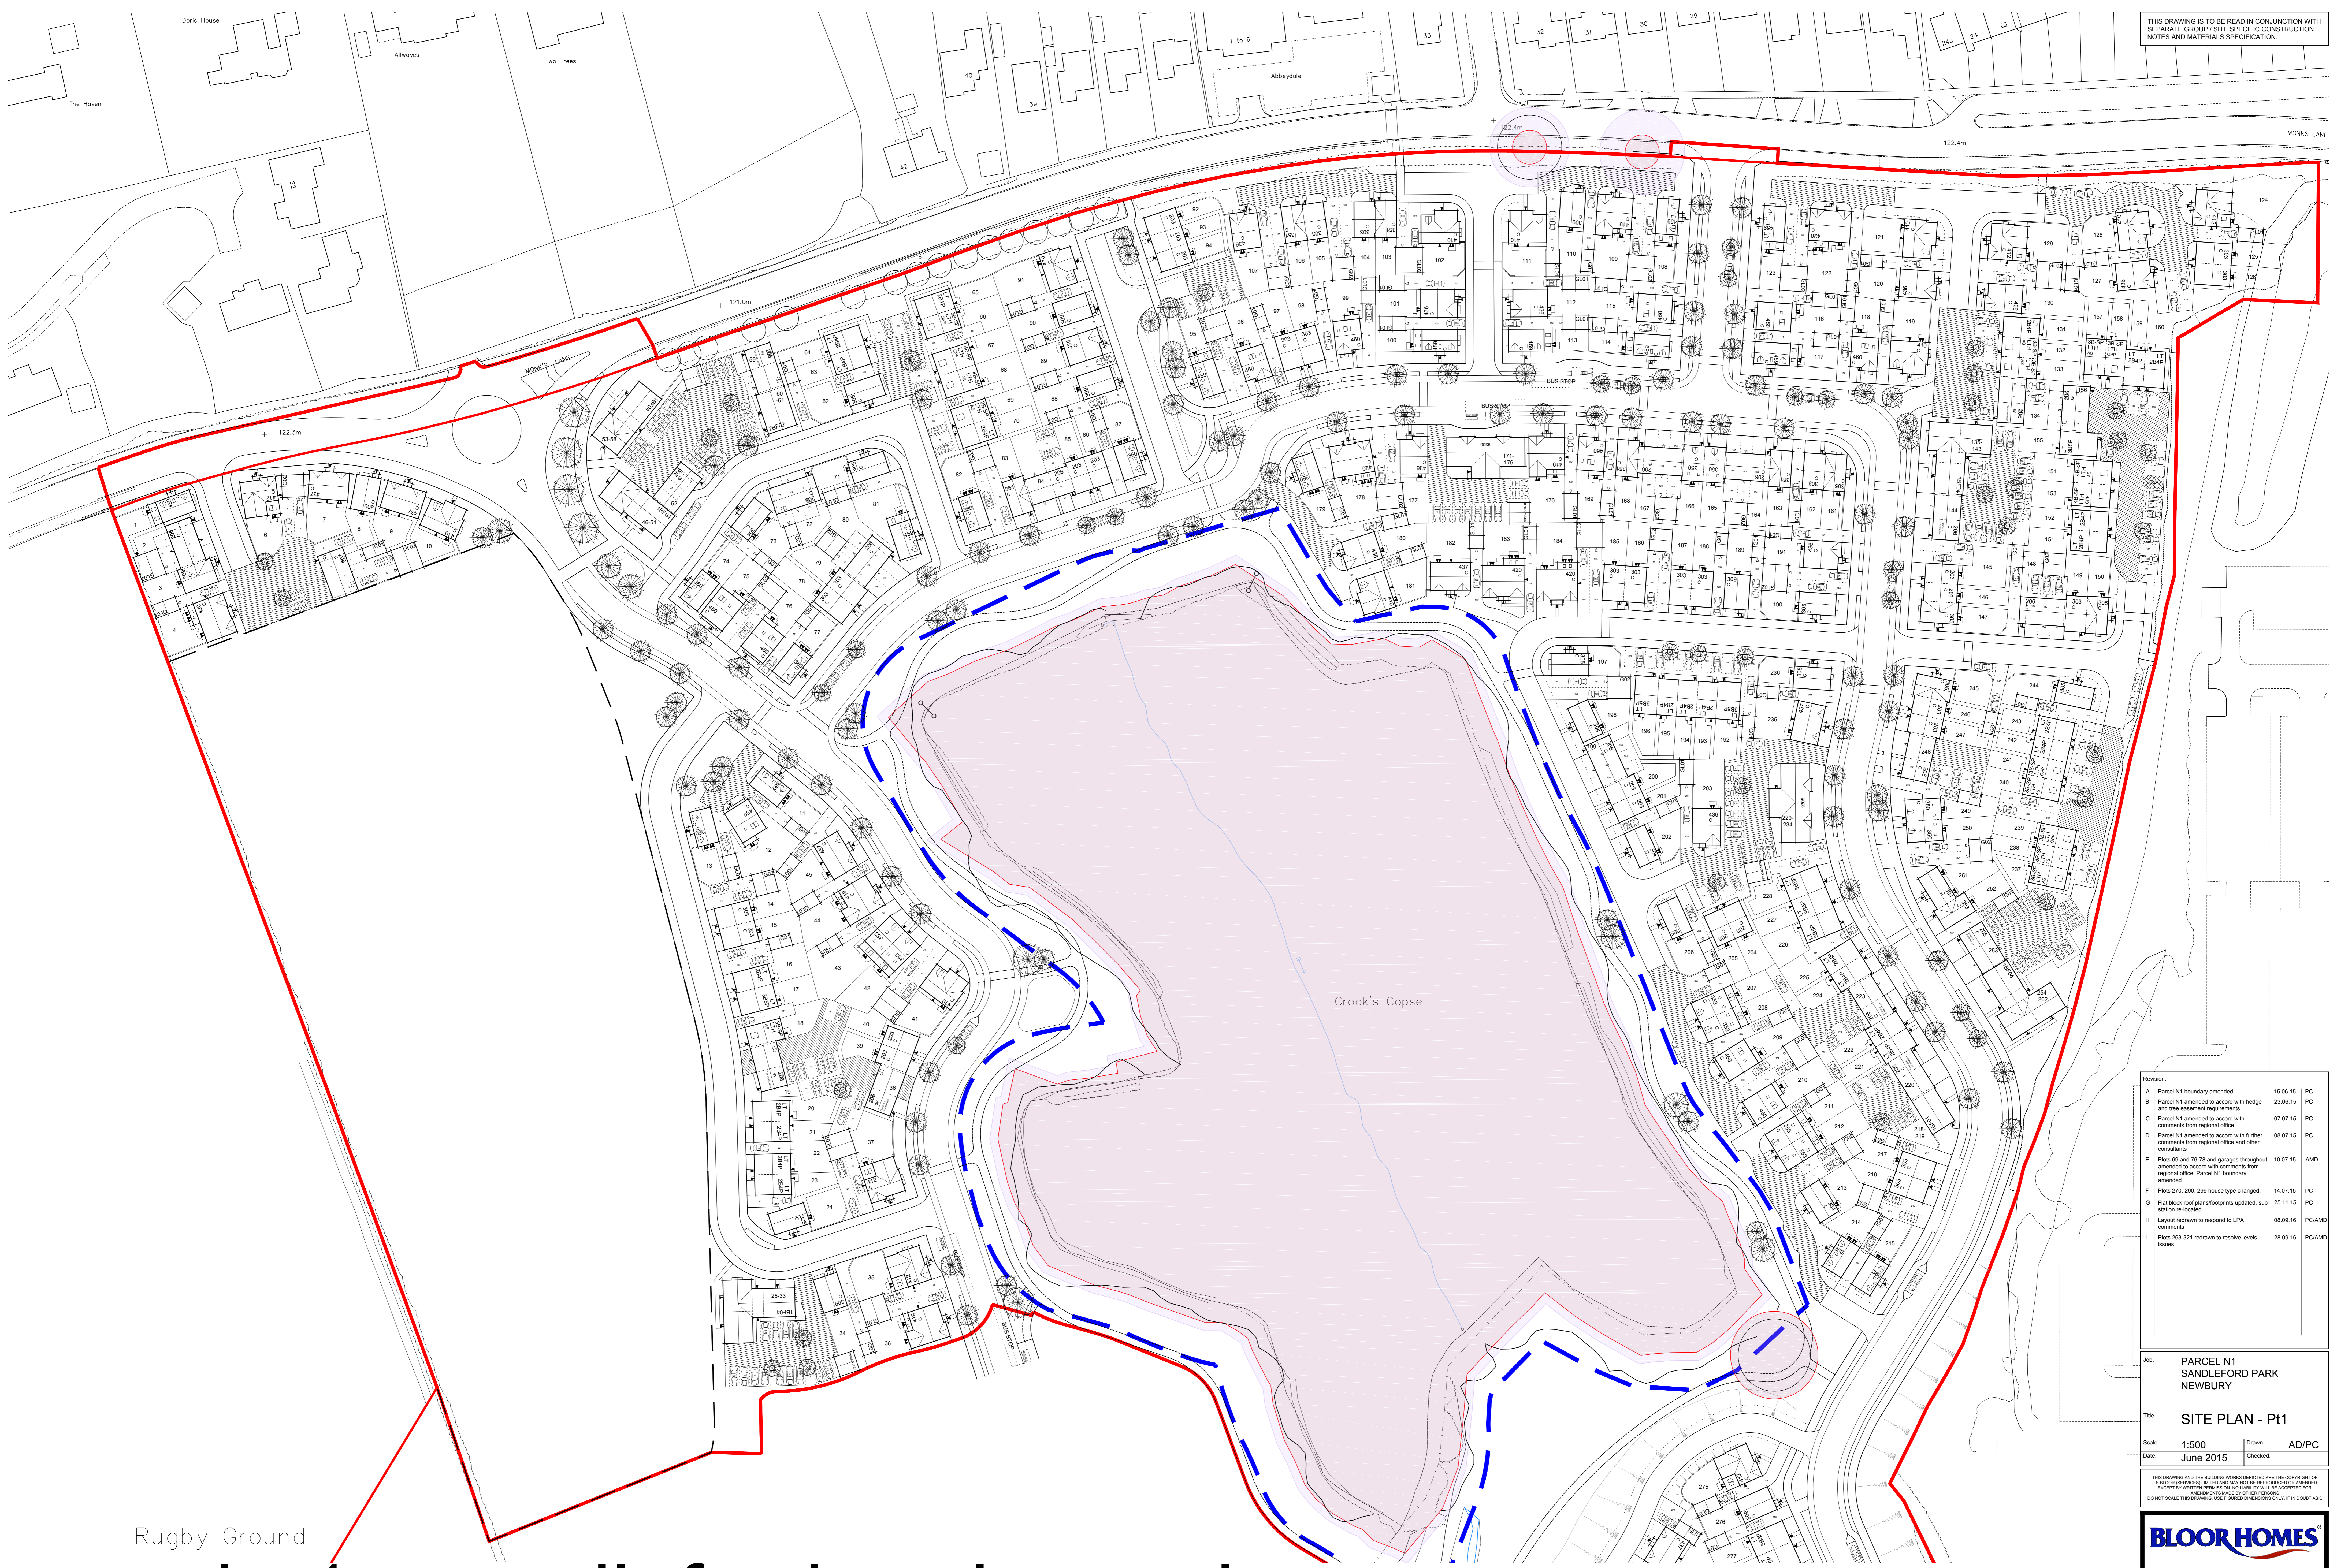

| Revision | Date     | By     |
|----------|----------|--------|
| A        | 15.06.15 | PC     |
| B        | 23.06.15 | PC     |
| C        | 07.07.15 | PC     |
| D        | 08.07.15 | PC     |
| E        | 10.07.15 | AMD    |
| F        | 14.07.15 | PC     |
| G        | 25.11.15 | PC     |
| H        | 08.09.16 | PC/AMD |
| I        | 28.09.16 | PC/AMD |

Job: **PARCEL N1  
SANDLEFORD PARK  
NEWBURY**

Title: **SITE PLAN - Pt1**

Scale: **1:500** Drawn: **AD/PC**

Date: **June 2015** Checked:

THIS DRAWING AND THE BUILDING WORKS DEPICTED ARE THE COPYRIGHT OF J.S BLOOR (SERVICES) LIMITED AND MAY NOT BE REPRODUCED OR MIMICED EXCEPT BY WRITTEN PERMISSION AND ONLY BY THE ACCEPTED FOR ASSIGNMENTS MADE BY OTHER PERSONS. DO NOT SCALE THIS DRAWING, USE PROVIDED DIMENSIONS ONLY IF IN DOUBT ASK.



Drawing No. **SOxxx-SL-001i**

Rugby Ground

# parcel n1 - sandleford park, newbury