



FRONT ELEVATION




SIDE ELEVATION

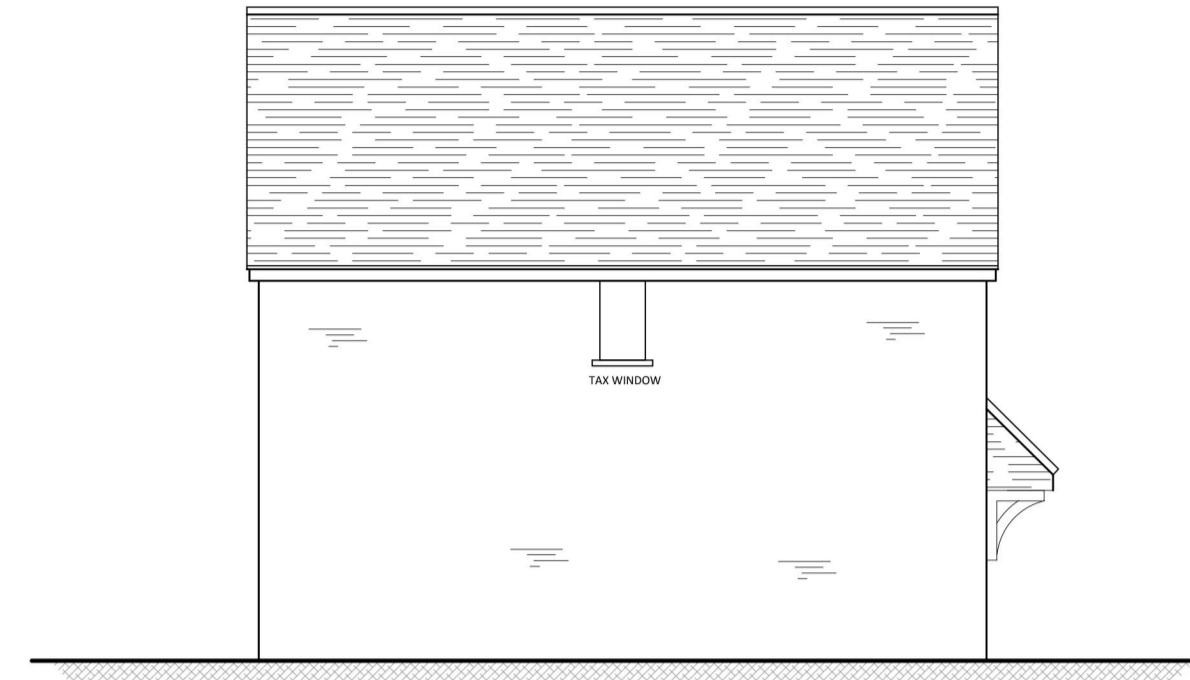

REAR ELEVATION

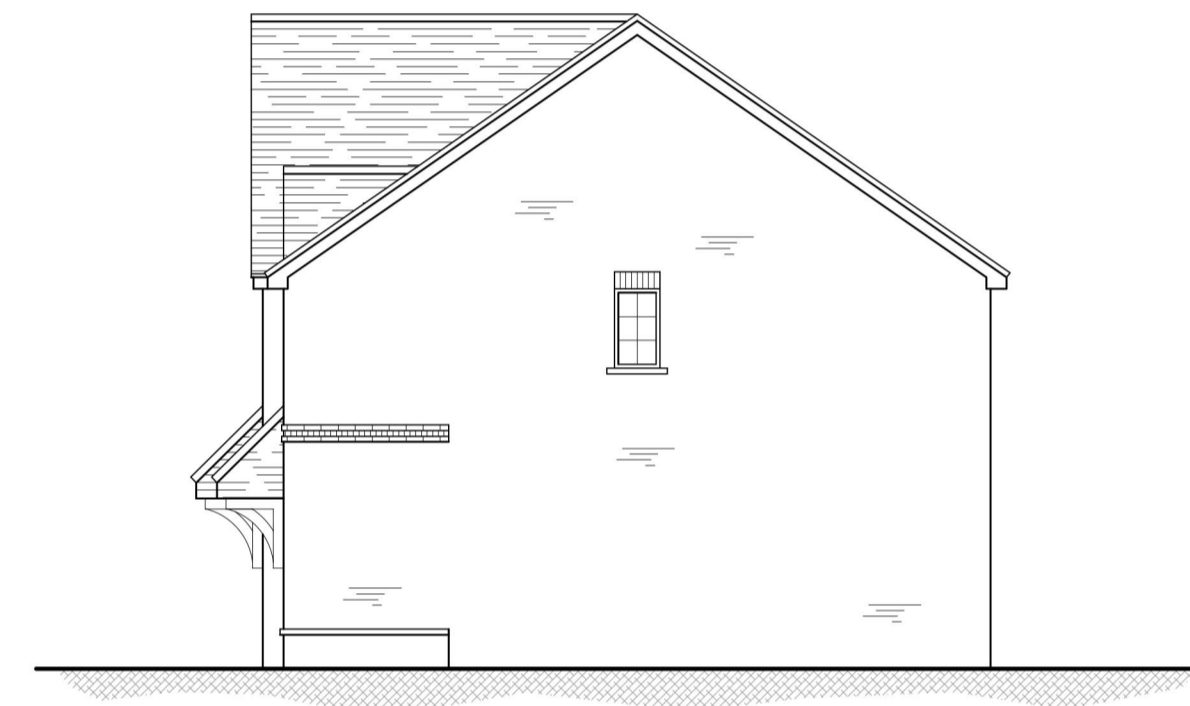


SIDE ELEVATION

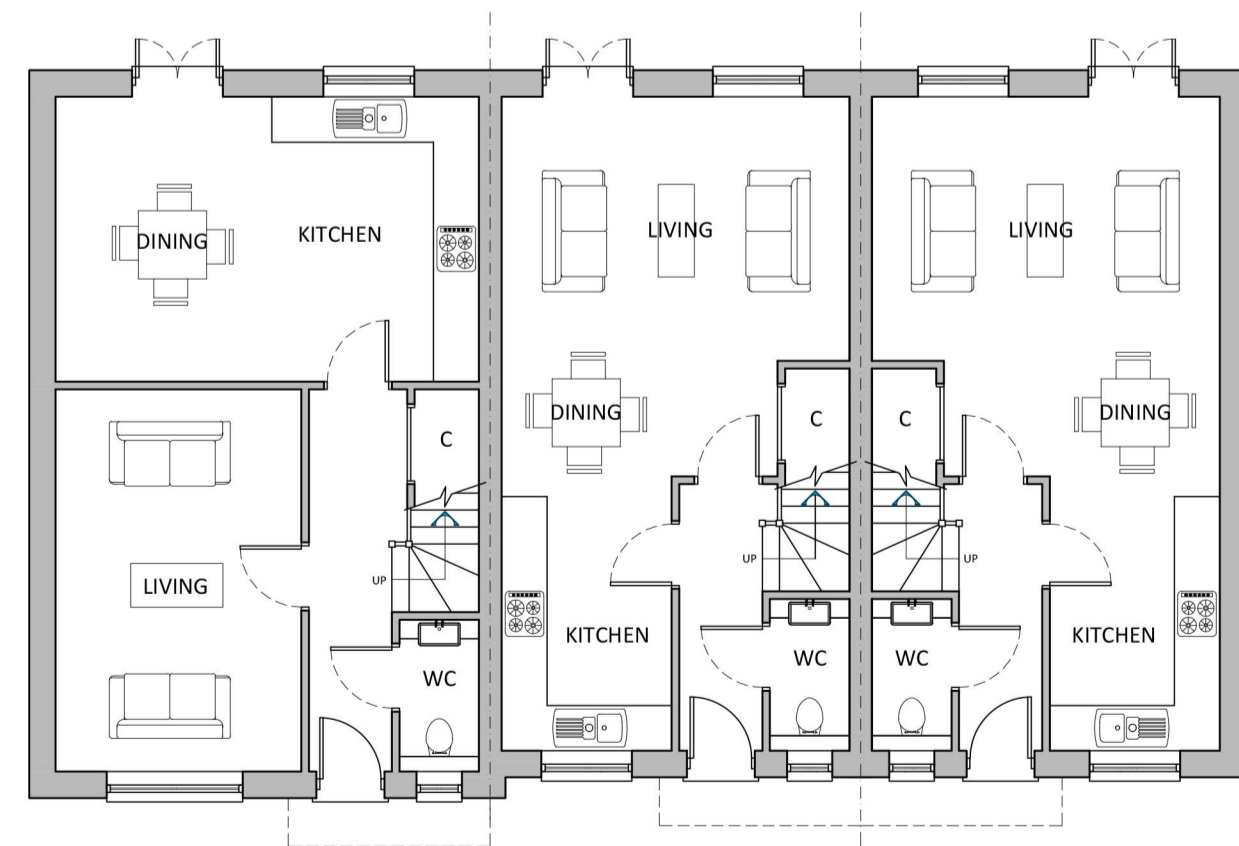

PLOT 11
GROUND FLOOR PLAN

PLOT 10

PLOT 9

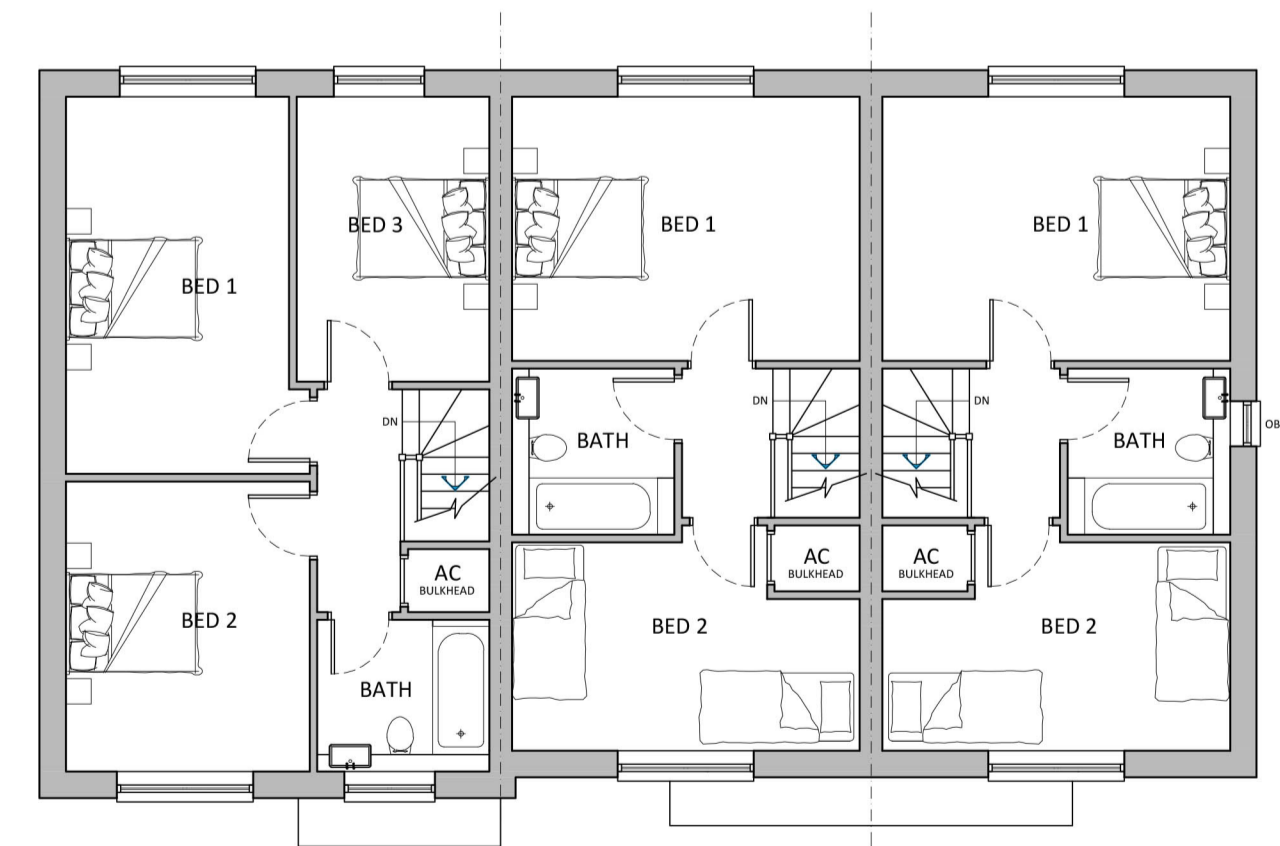

FIRST FLOOR PLAN

REV.	DATE	REVISIONS	REV.	DATE	REVISIONS	CLIENT:	PROJECT:
						TA FISHER & SONS LTD	LAND REAR OF THE HOLLIES, READING ROAD, BURGHFIELD COMMON
						SCALE: 1:100 (A1 ORIGINAL)	DRAWING: PROPOSED PLOTS 9 - 11
						DRAWN:	REVISION:
						DATE: OCT 21	
						JOB NO: 2021 / P0162	DRAWING NO: 05

© COPYRIGHT EXISTS ON THE DESIGNS AND INFORMATION SHOWN ON THIS DRAWING.

This drawing may be scaled or cross referenced to the scale bar for planning application purposes only. Do not scale for any other purpose. Use figured dimensions only. Subject to site survey and all necessary consents. All dimensions to be checked by user and any discrepancies, errors or omissions to be reported to Twenty20 Architecture Ltd before work commences. This drawing is to be read in conjunction with all other relevant materials.

444 (E) 1344 933514
 admin@twenty20architecture.co.uk
 www.twenty20architecture.co.uk
 Old Boundary House, London Road, Sunningdale, Berkshire, SL5 0DU