


FRONT ELEVATION



SIDE ELEVATION

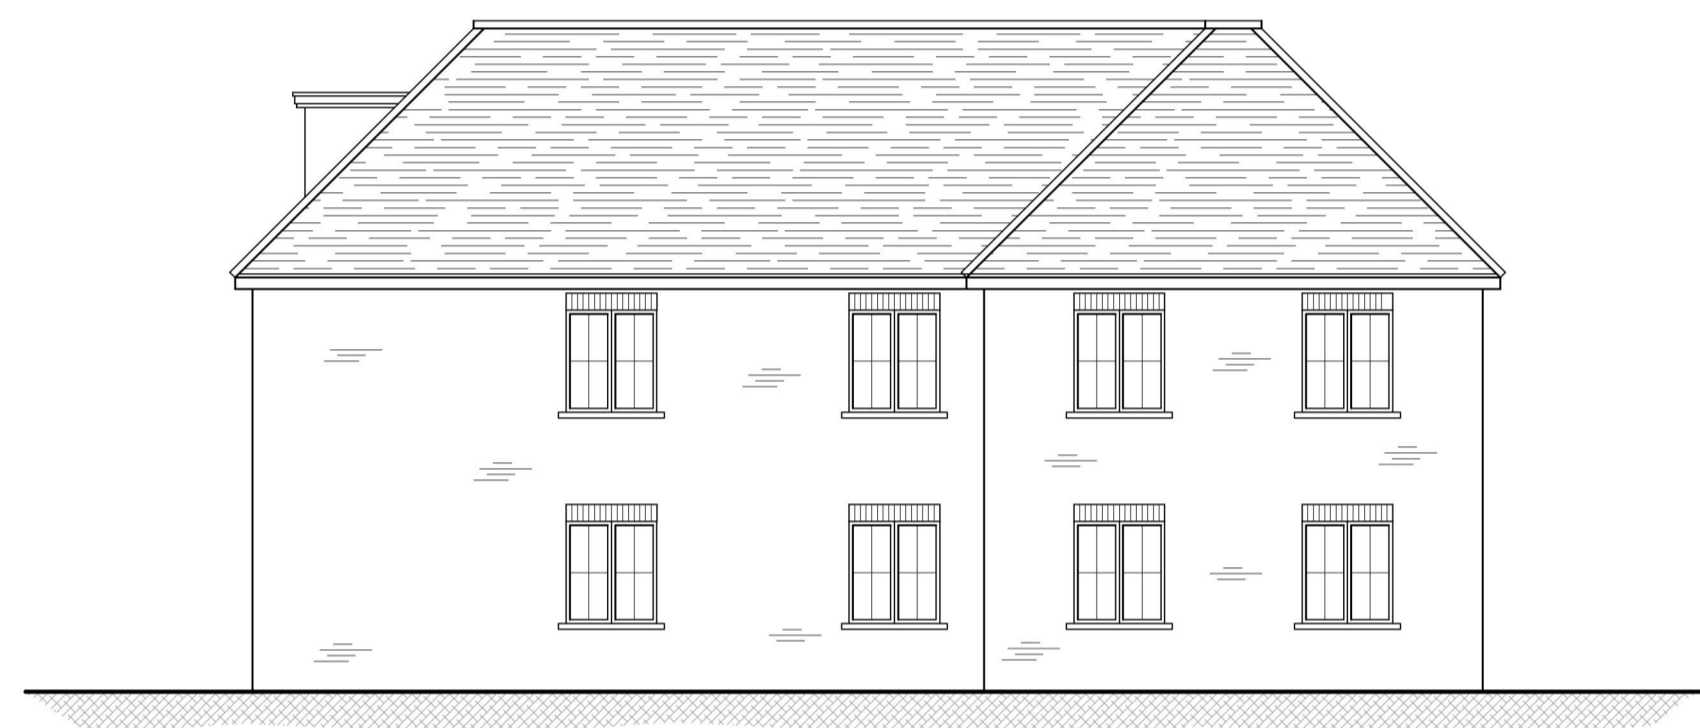

REAR ELEVATION




SIDE ELEVATION



GROUND FLOOR PLAN



FIRST FLOOR PLAN

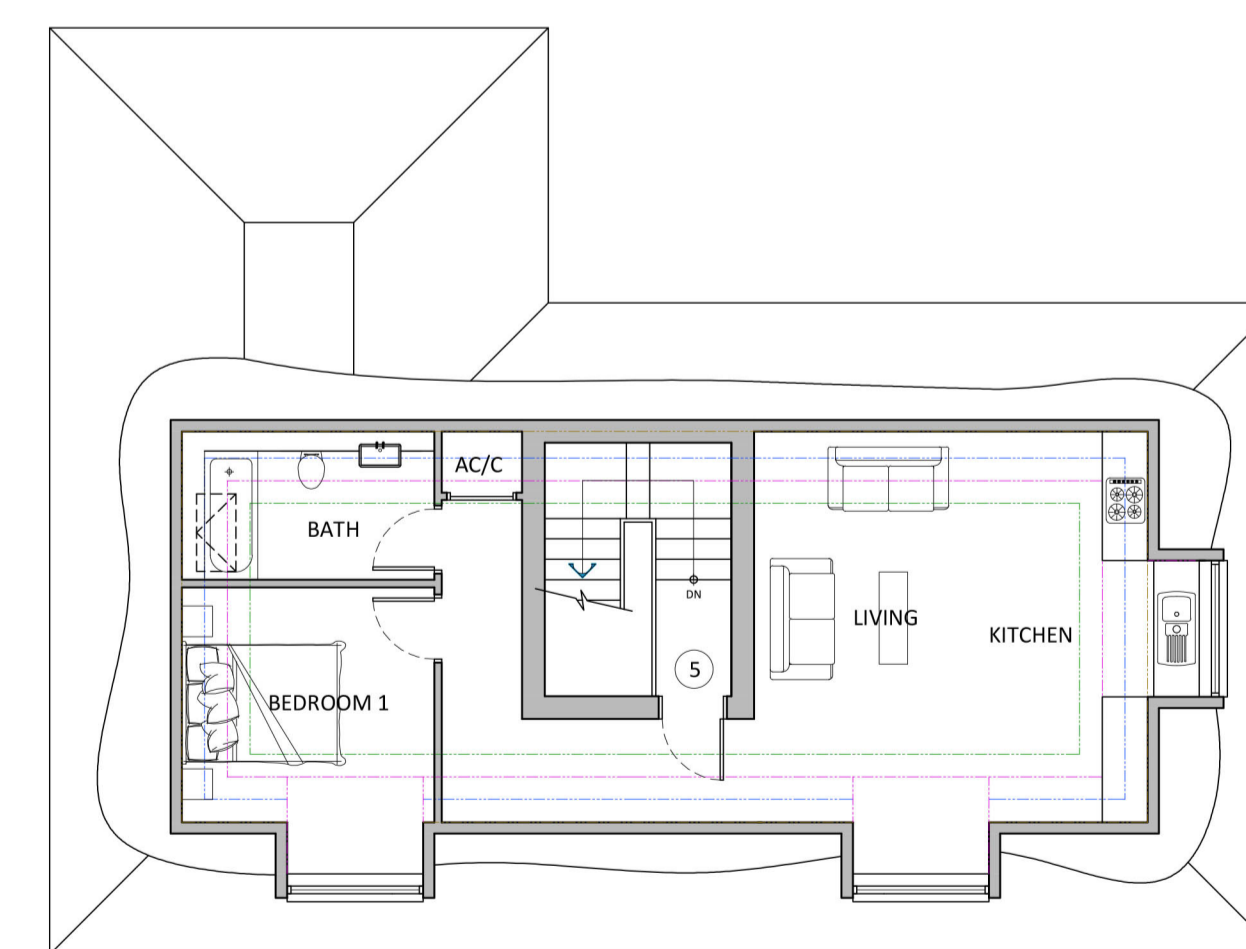

SECOND FLOOR PLAN

200mm High Siding Line
 1800mm High Siding Line
 2300mm High Siding Line
 2400mm High Siding Line

| REV | DATE | REVISIONS | REV | DATE | REVISIONS |
|-----|----------|----------------|-----|------|-----------|
| A | 18.03.22 | PLOT 5 UPDATED | | | |

| | | | |
|---------|----------------------|-------------|---|
| CLIENT: | TA FISHER & SONS LTD | PROJECT: | LAND REAR OF THE HOLLIES, READING ROAD, BURGHFIELD COMMON |
| SCALE: | 1:100 (A1 ORIGINAL) | DRAWING: | PROPOSED PLOTS 1 - 5 |
| DRAWN: | | DRAWING NO: | 03 |
| DATE: | JAN 22 | REVISION: | A |

© COPYRIGHT EXISTS ON THE DESIGNS AND INFORMATION SHOWN ON THIS DRAWING. This drawing may be scaled or cross referenced to the scale bar for planning application purposes only. Do not scale for any other purpose. Use figured dimensions only. Subject to site survey and all necessary consents. All dimensions to be checked by user and any discrepancies, errors or omissions to be reported to Twenty20 Architecture Ltd before work commences. This drawing is to be read in conjunction with all other relevant materials.

TWENTY-20
 Architecture
 Technical
 Vision

© 144 (E) 1344 613214
 20 admin@twenty20architecture.co.uk
 www.twenty20architecture.co.uk
 Old Boundary House, London Road, Sunningdale, Berkshire, SL5 0DU