





FRONT ELEVATION

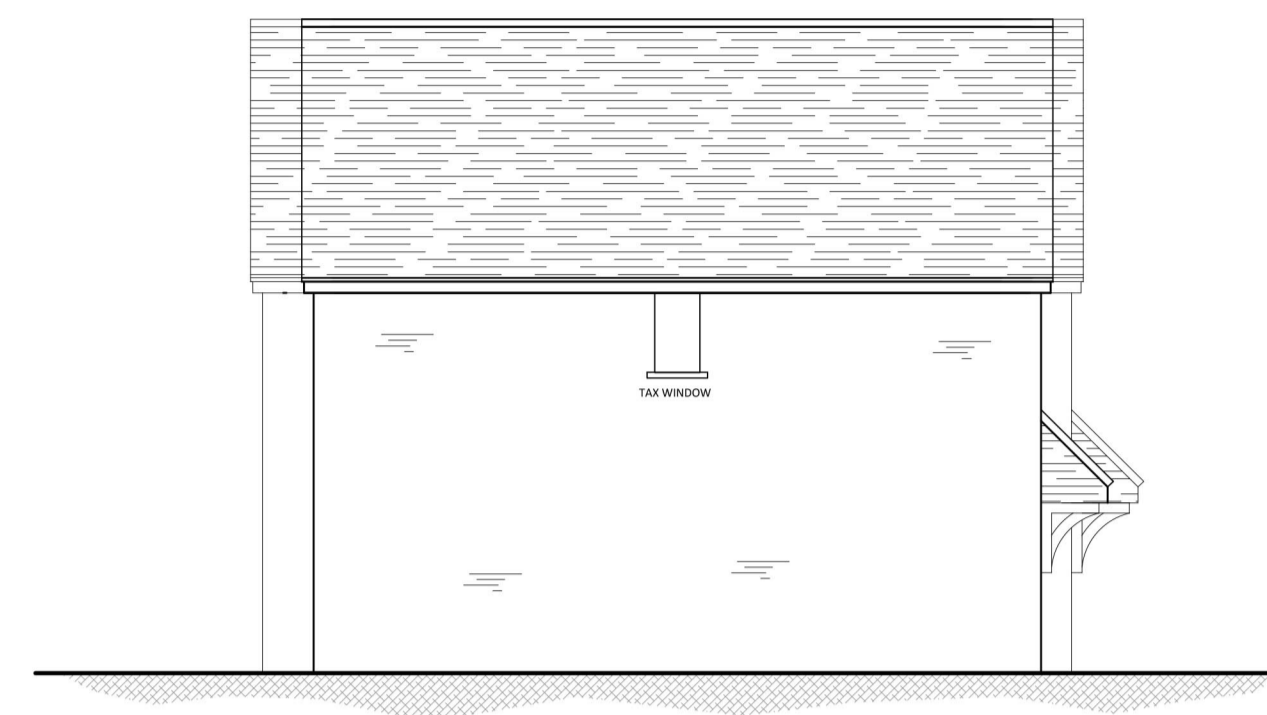


SIDE ELEVATION




REAR ELEVATION

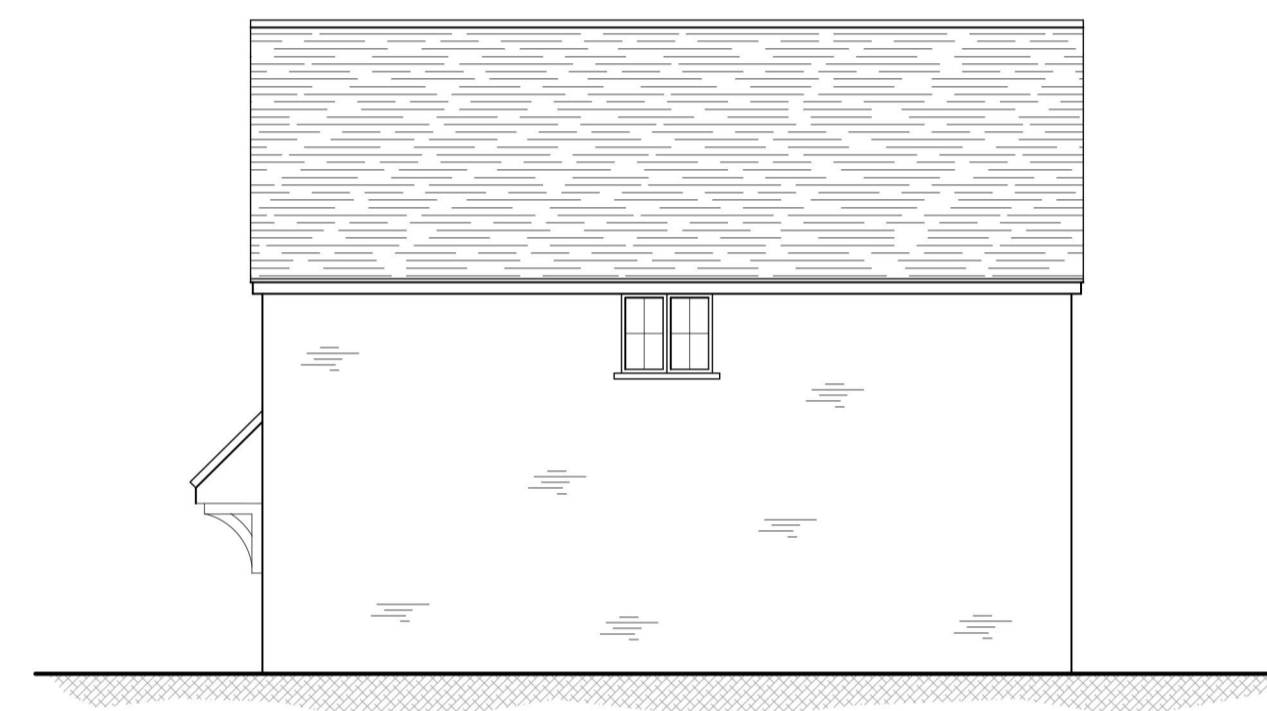

SIDE ELEVATION

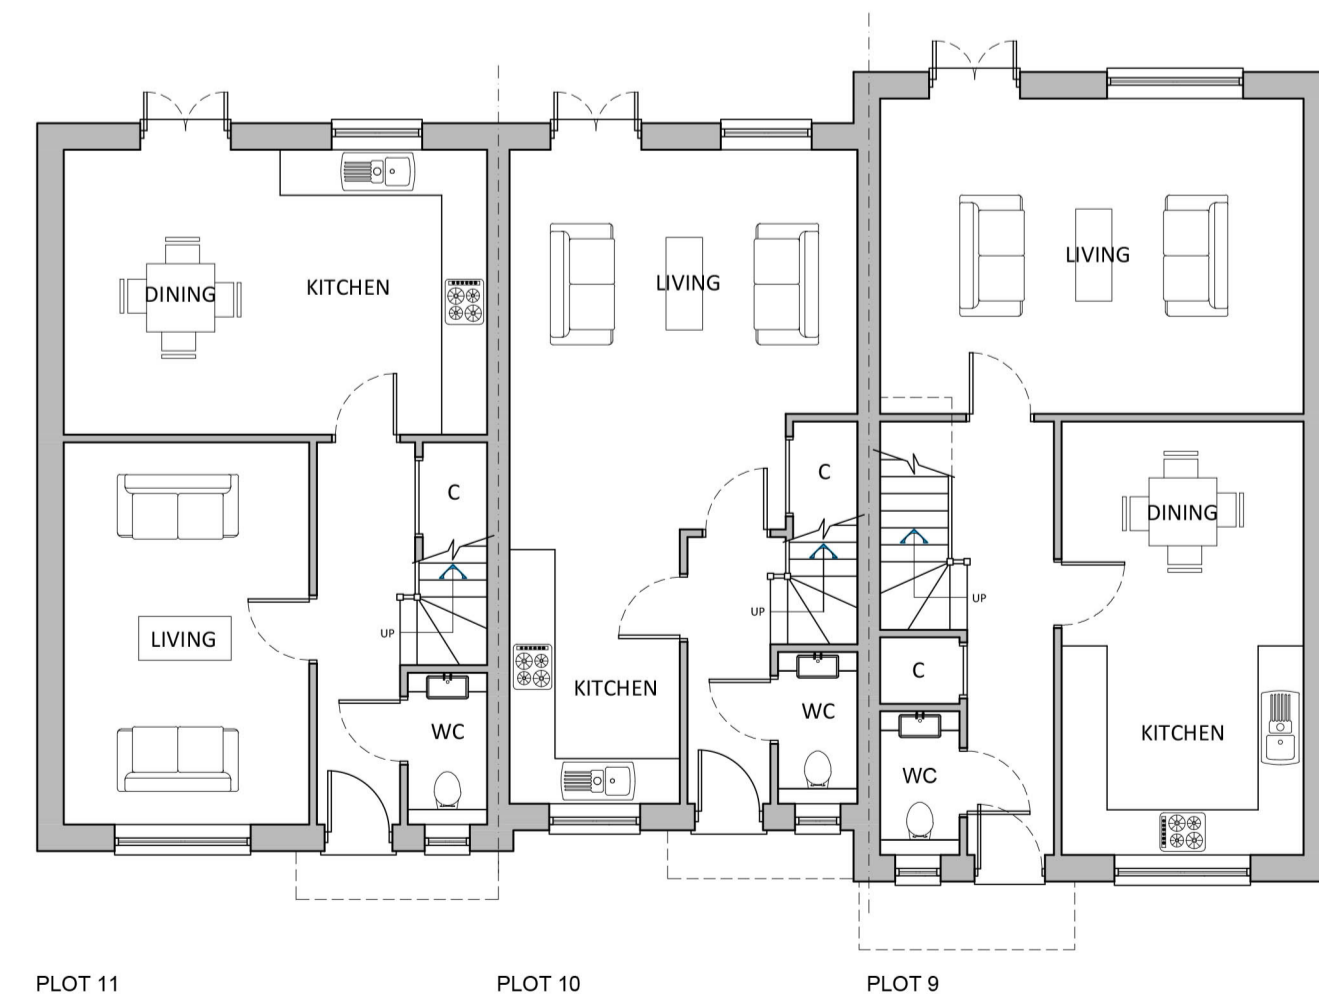

PLOT 11  
GROUND FLOOR PLAN

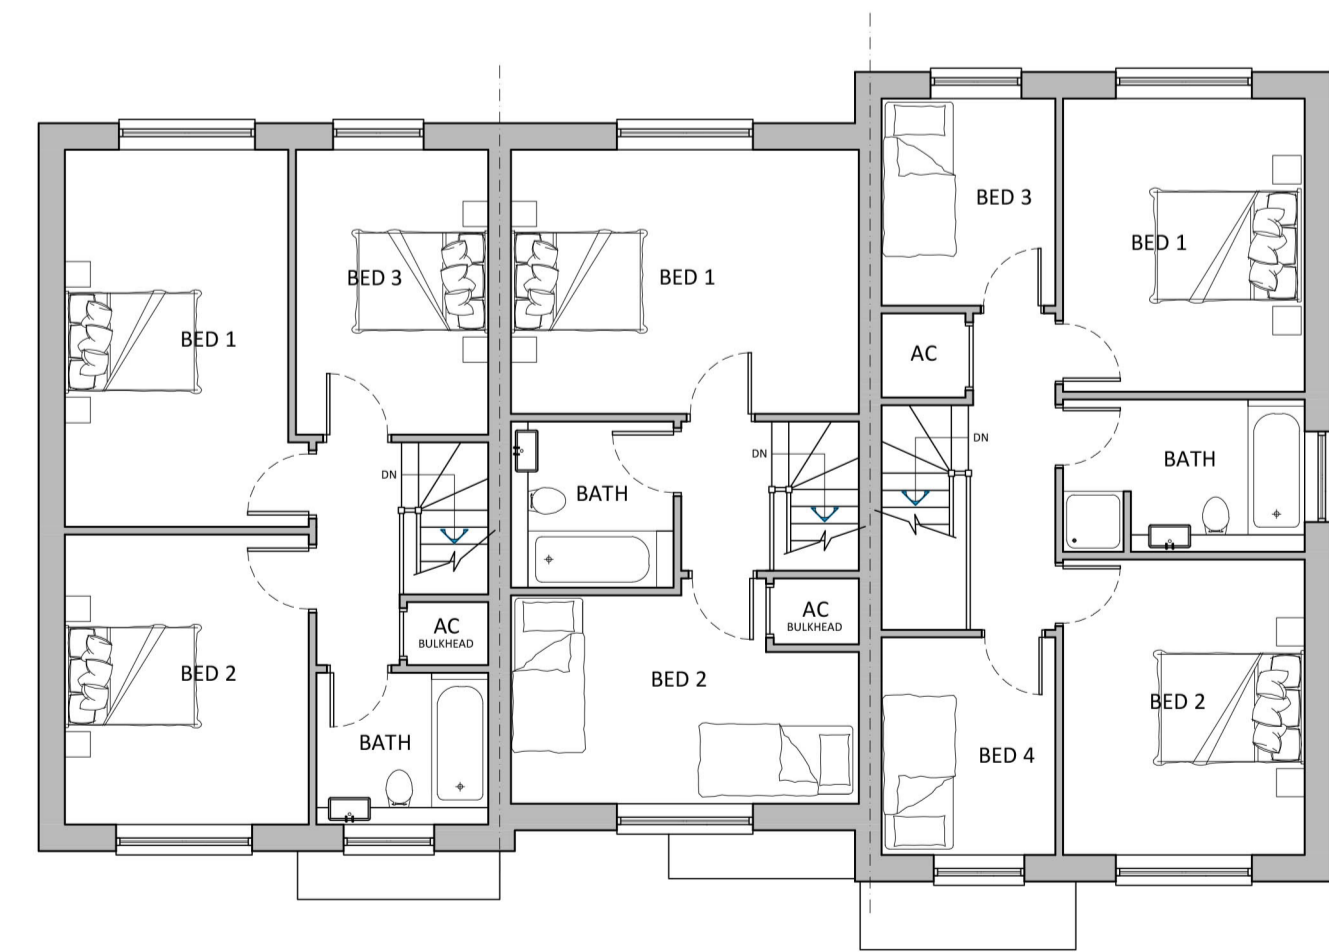

FIRST FLOOR PLAN

REV.	DATE	REVISIONS	REV.	DATE	REVISIONS	CLIENT	PROJECT
A	18.03.22	PLOT 9 UPDATED				TA FISHER & SONS LTD	LAND REAR OF THE HOLLIES, READING ROAD, BURGHFIELD COMMON
						SCALE: 1:100 (A1 ORIGINAL)	DRAWING: PROPOSED PLOTS 9 - 11
						DRAWN:	DRAWING NO: 05
						DATE: JAN 22	REVISION: A
						JOB NO: 2021 / P0162	

© COPYRIGHT EXISTS ON THE DESIGNS AND INFORMATION SHOWN ON THIS DRAWING

This drawing may be scaled or cross referenced to the scale bar for planning application purposes only. Do not scale for any other purposes. Use figured dimensions only. Subject to site survey and all necessary consents. All dimensions to be checked by user and any discrepancies, errors or omissions to be reported to Twenty20 Architecture Ltd before work commences. This drawing is to be read in conjunction with all other relevant materials.

20  
TWENTY-20  
Architecture  
Technical  
Vision

© +44 (0) 1344 913514  
 info@2020architecture.co.uk  
 www.2020architecture.co.uk  
 Old Boundary House, London Road, Sunningdale, Berkshire, SL5 2DU