

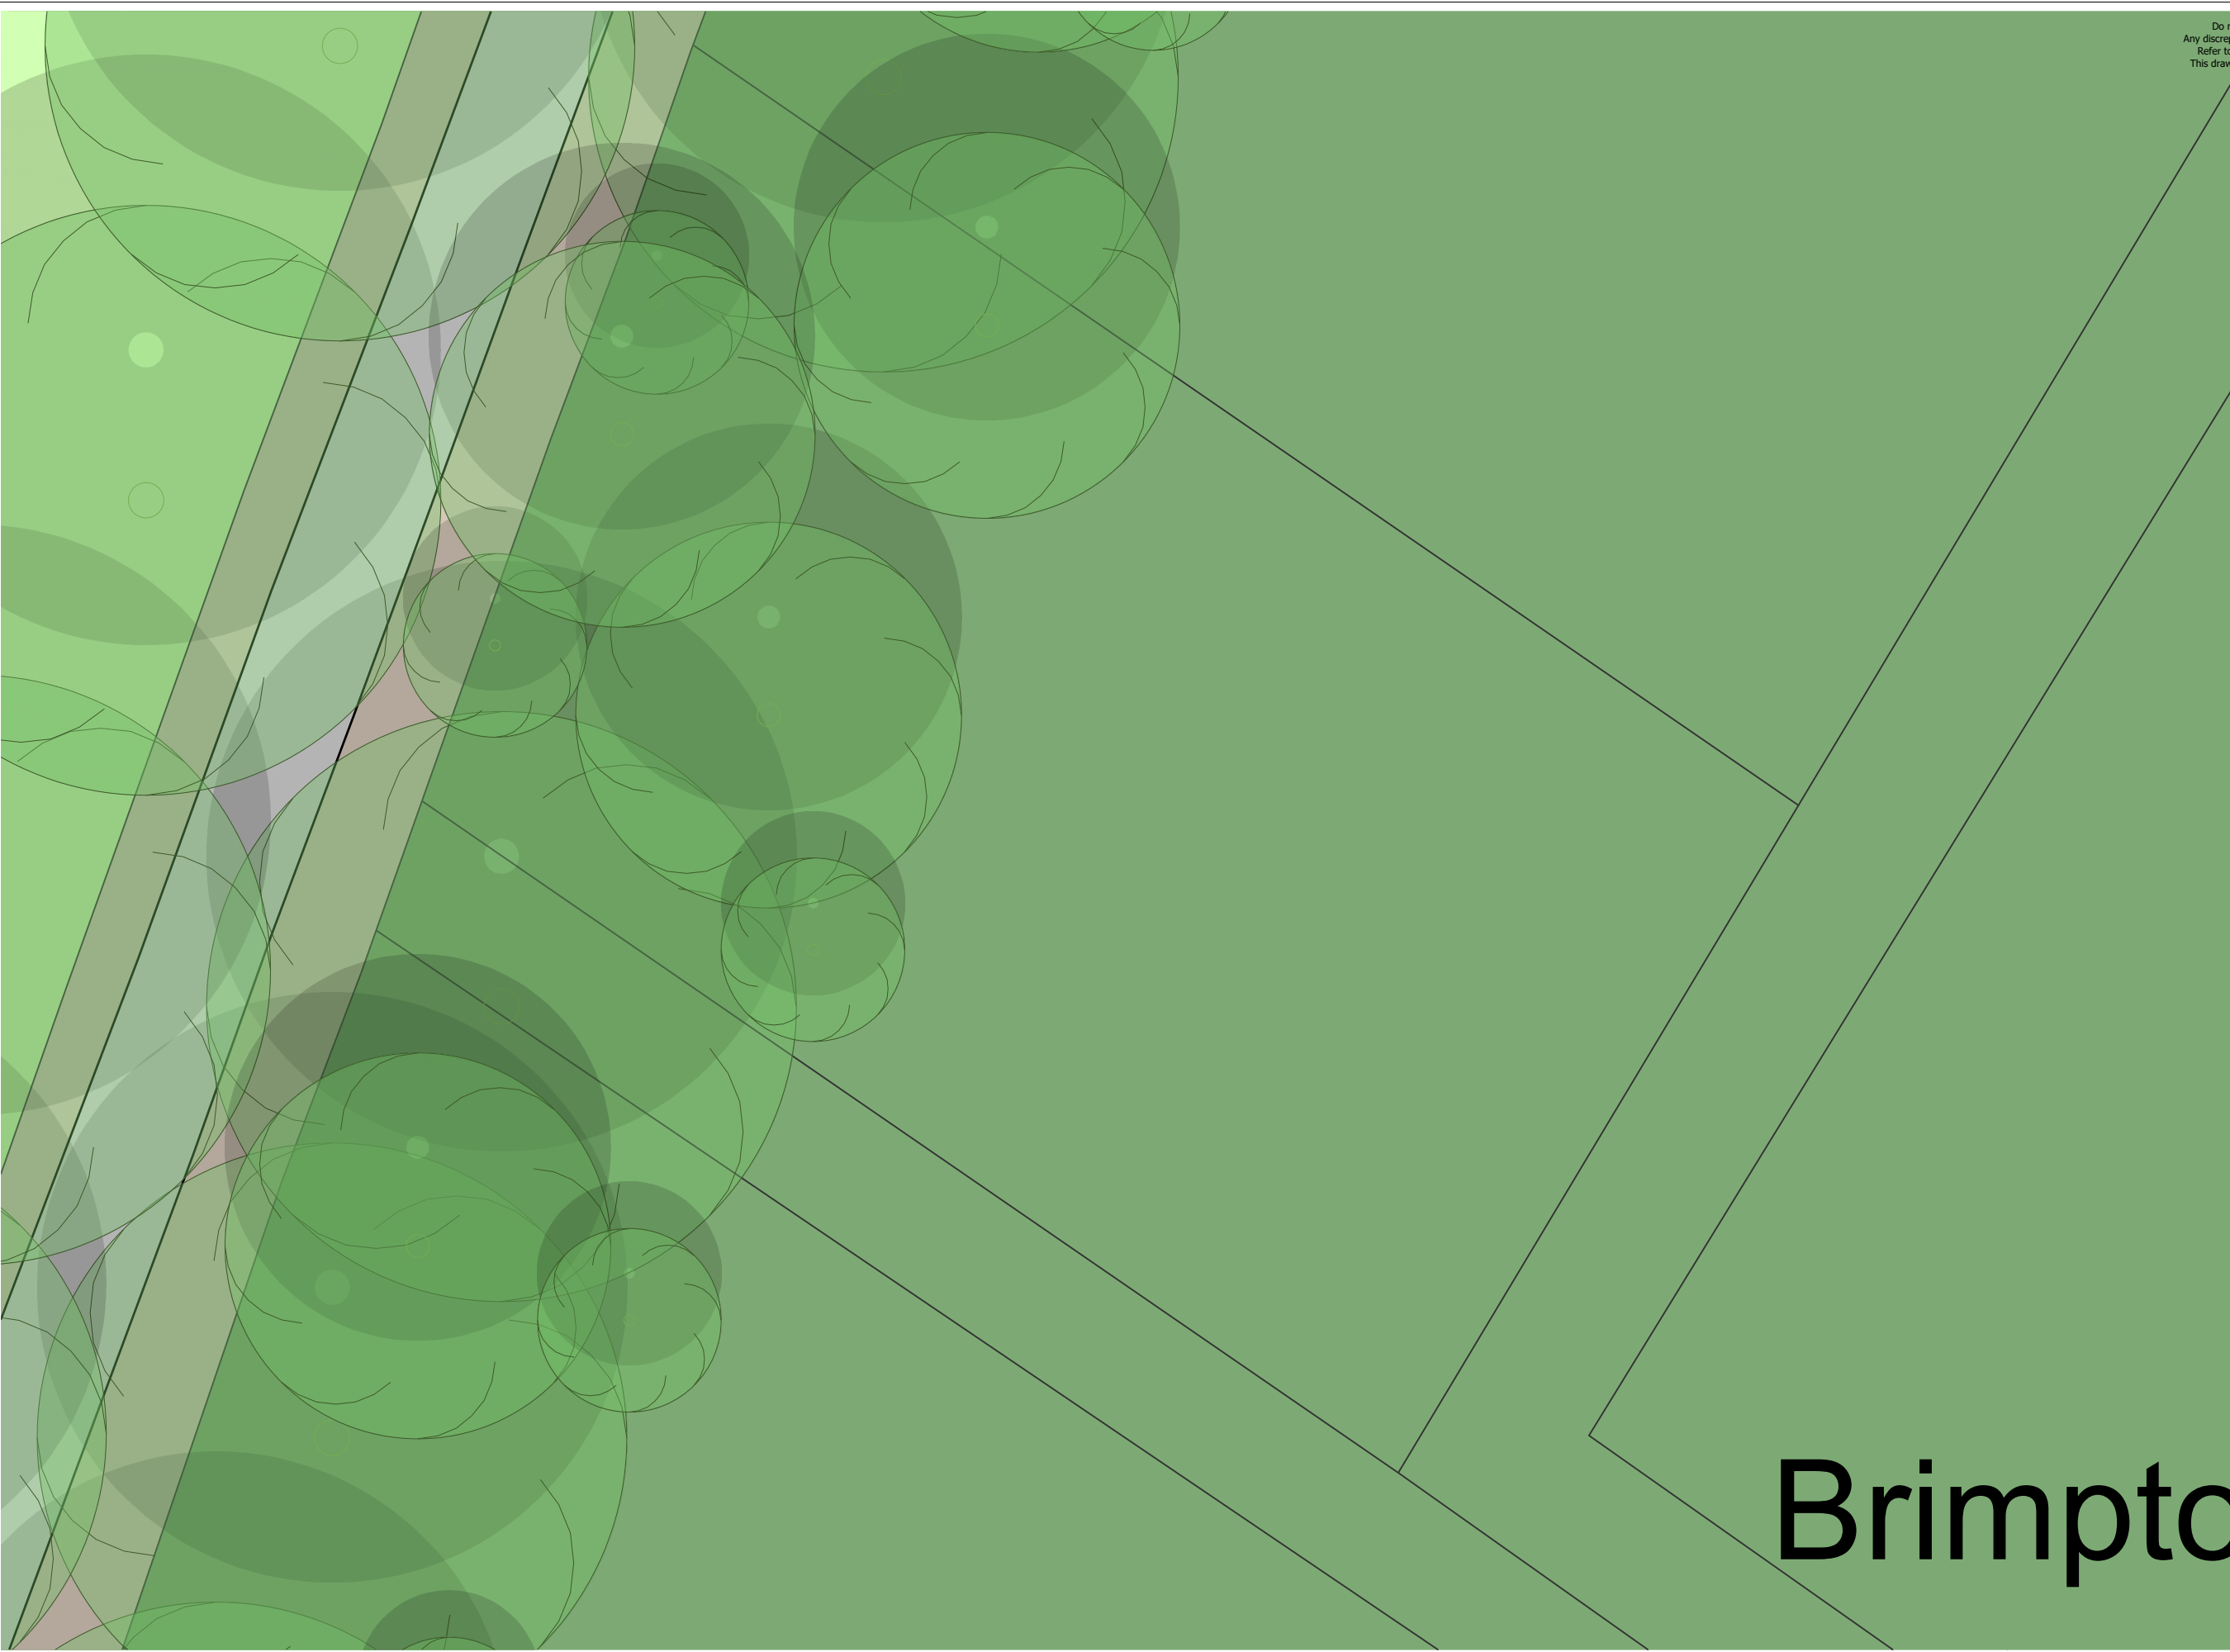


Do not scale from this drawing, except for planning purposes.  
 Any discrepancies are to be reported to WS Planning & Architecture.  
 Refer to Structural Engineers details for structural design criteria.  
 This drawing remains the copyright of WS Planning & Architecture.

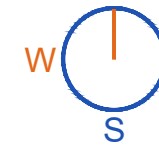

# Brimpton

As Existing Site Plan

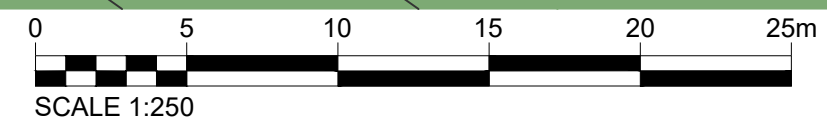

Rev	Date	Description
Surrey Office 5 Pool House Bancroft Rd Reigate RH2 7RP		London Office No.1 Croydon 12-16 Addiscombe Rd Croydon CR0 0XT
Date <b>November 2023</b>		Drawn By <b>KA</b>
Scale <b>1:250@A3</b>		Checked <b>PB</b>
Client <b>Slater, Mr J</b>		
Project <b>Brimpton Lane            Brimpton Common, Reading            RG7 4RS</b>		
Title <b>As Existing            Site Plan</b>		
Drawing No. <b>J004724-CD-03</b>		Rev.