





Notes :

Exterior Furniture:


logo	item	quantity
	Pret outdoor seating: external aluminium frame (finished black) and teak slatted chair	16no.
	square tables: external 500x500mm black Trespa 12mm thick table top with aluminium base	8no.
	canvas seat barriers: 2000mm x 1000mm 1300mm x 1000mm	4no. 2no.
note: external furniture to be brought into store outside of trading hours		
	timber planters: 500x500mm timber	2no.



exterior chair:
black and teak slatted chair. Available in RAL 3003 red, black and grey.



exterior table:
500x500mm polyrey G029 folding table with aluminium base.

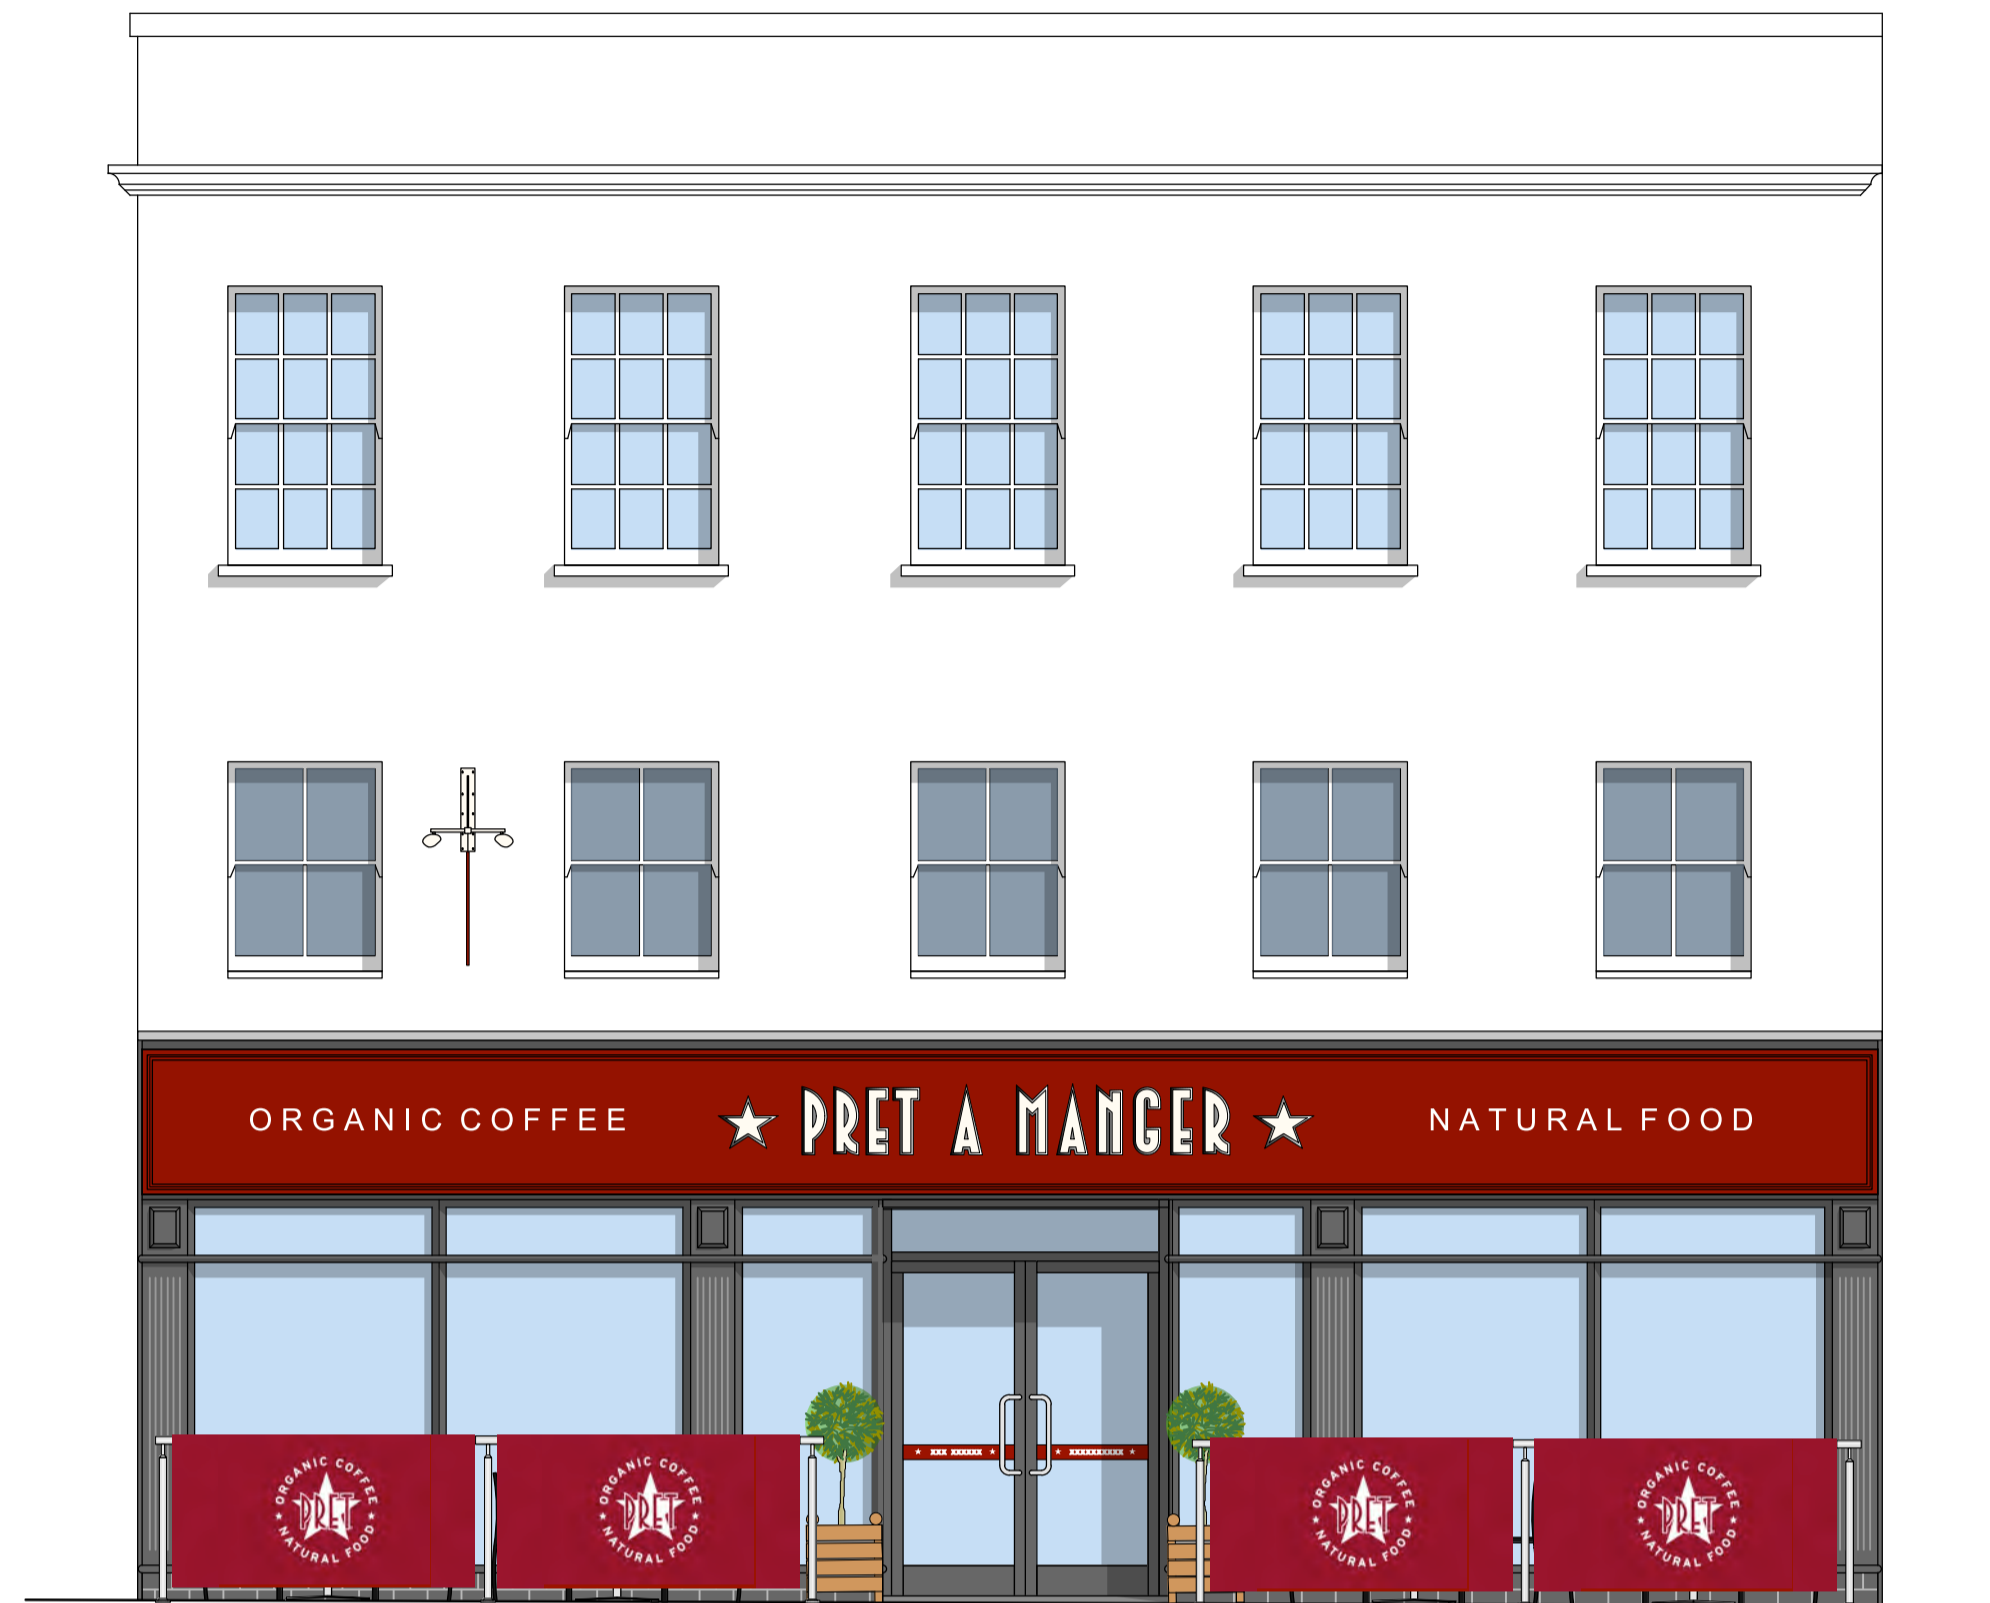

NORTHBROOK STREET ELEVATION


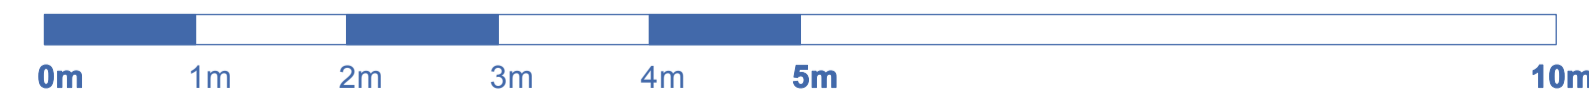


PHOTO OF EXISTING

FOR APPROVAL

Revision	Date	By	Description
A	30.09.13	PS	shopfront glazing and signage illumination updated to match drawings 1149-PRET 01.0 and 1149-PRET 01.1

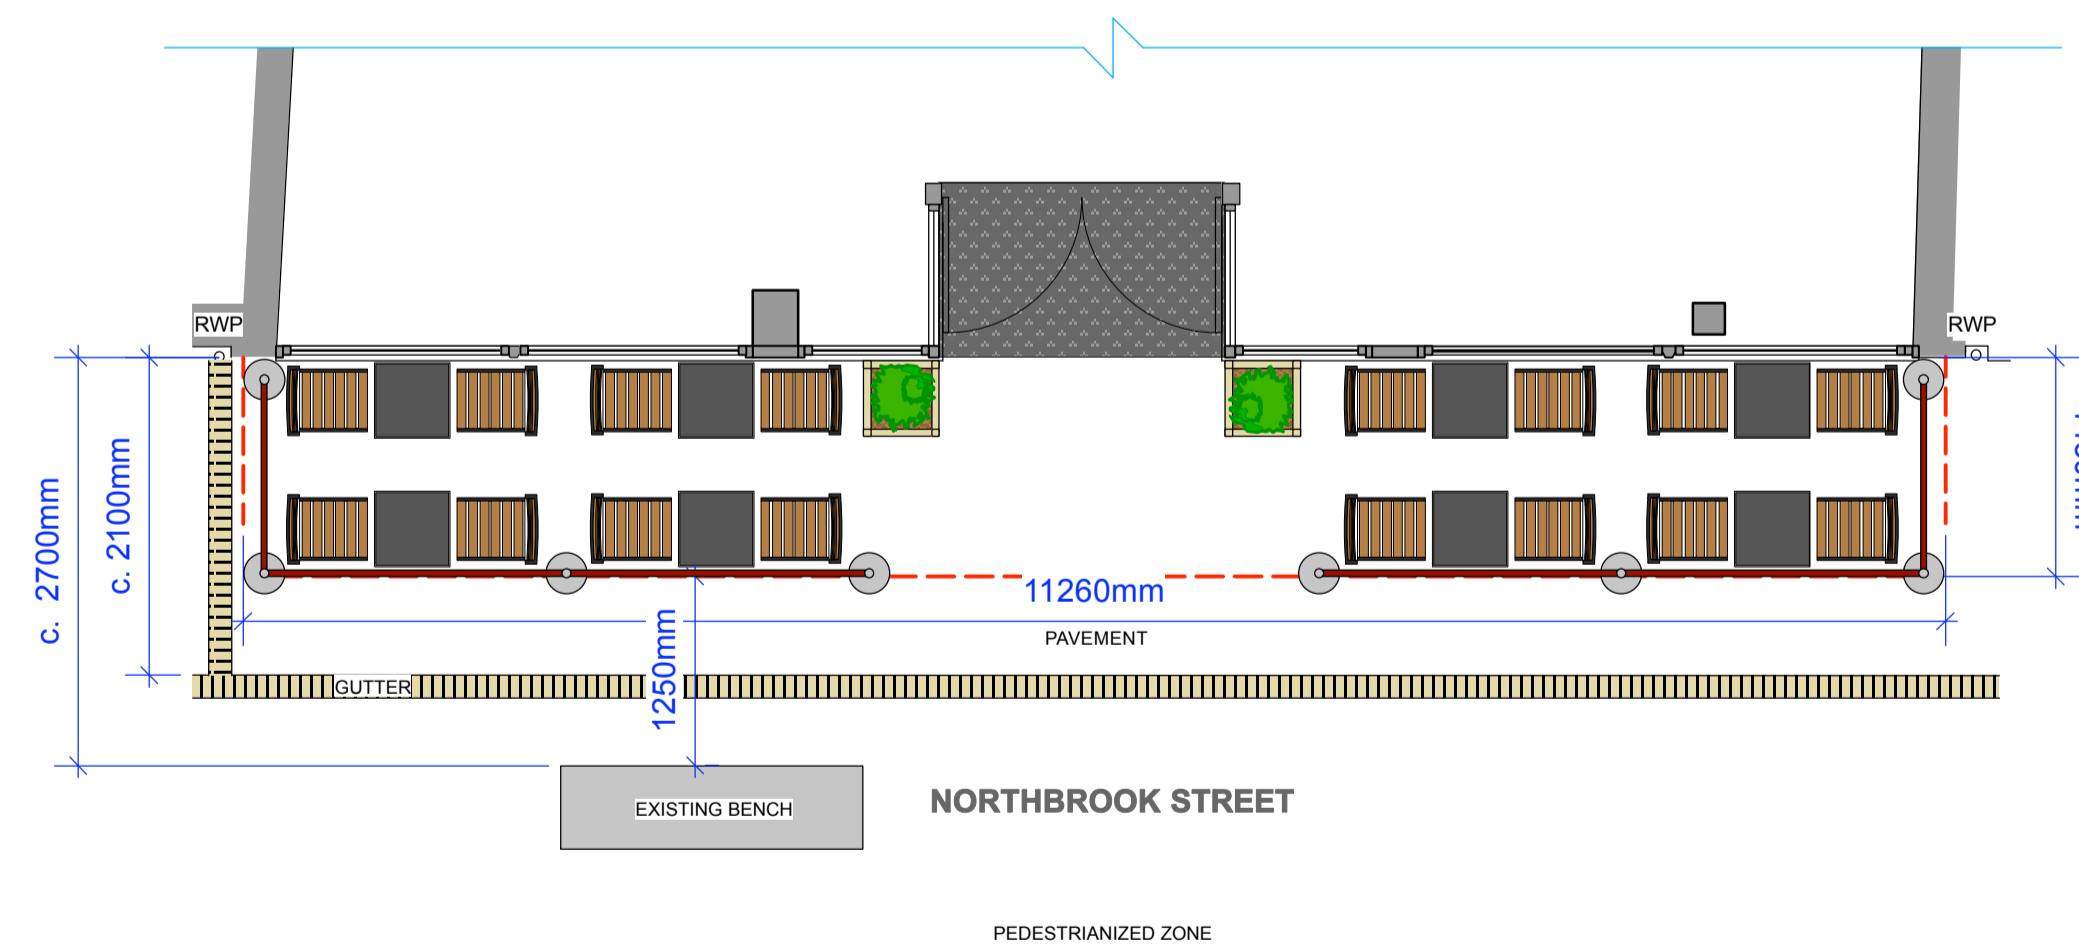

Project:
93 Northbrook Street,
Newbury, RG14 1AA

Title:
Proposed External
Seating

Drawn By:	Checked:	Scale:	Drawn Date:	Revised Date:
PS		1:100 (A3)	25.07.13	

Drawing No.:	Sheet No.:	Revision:
1149-PRET 01.2		A

oneredwall
claremont house
22-24 claremont road
surbiton
surrey
KT6 4QU
t. 020 8399 3237
f. 020 8399 3447