

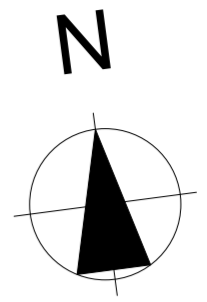
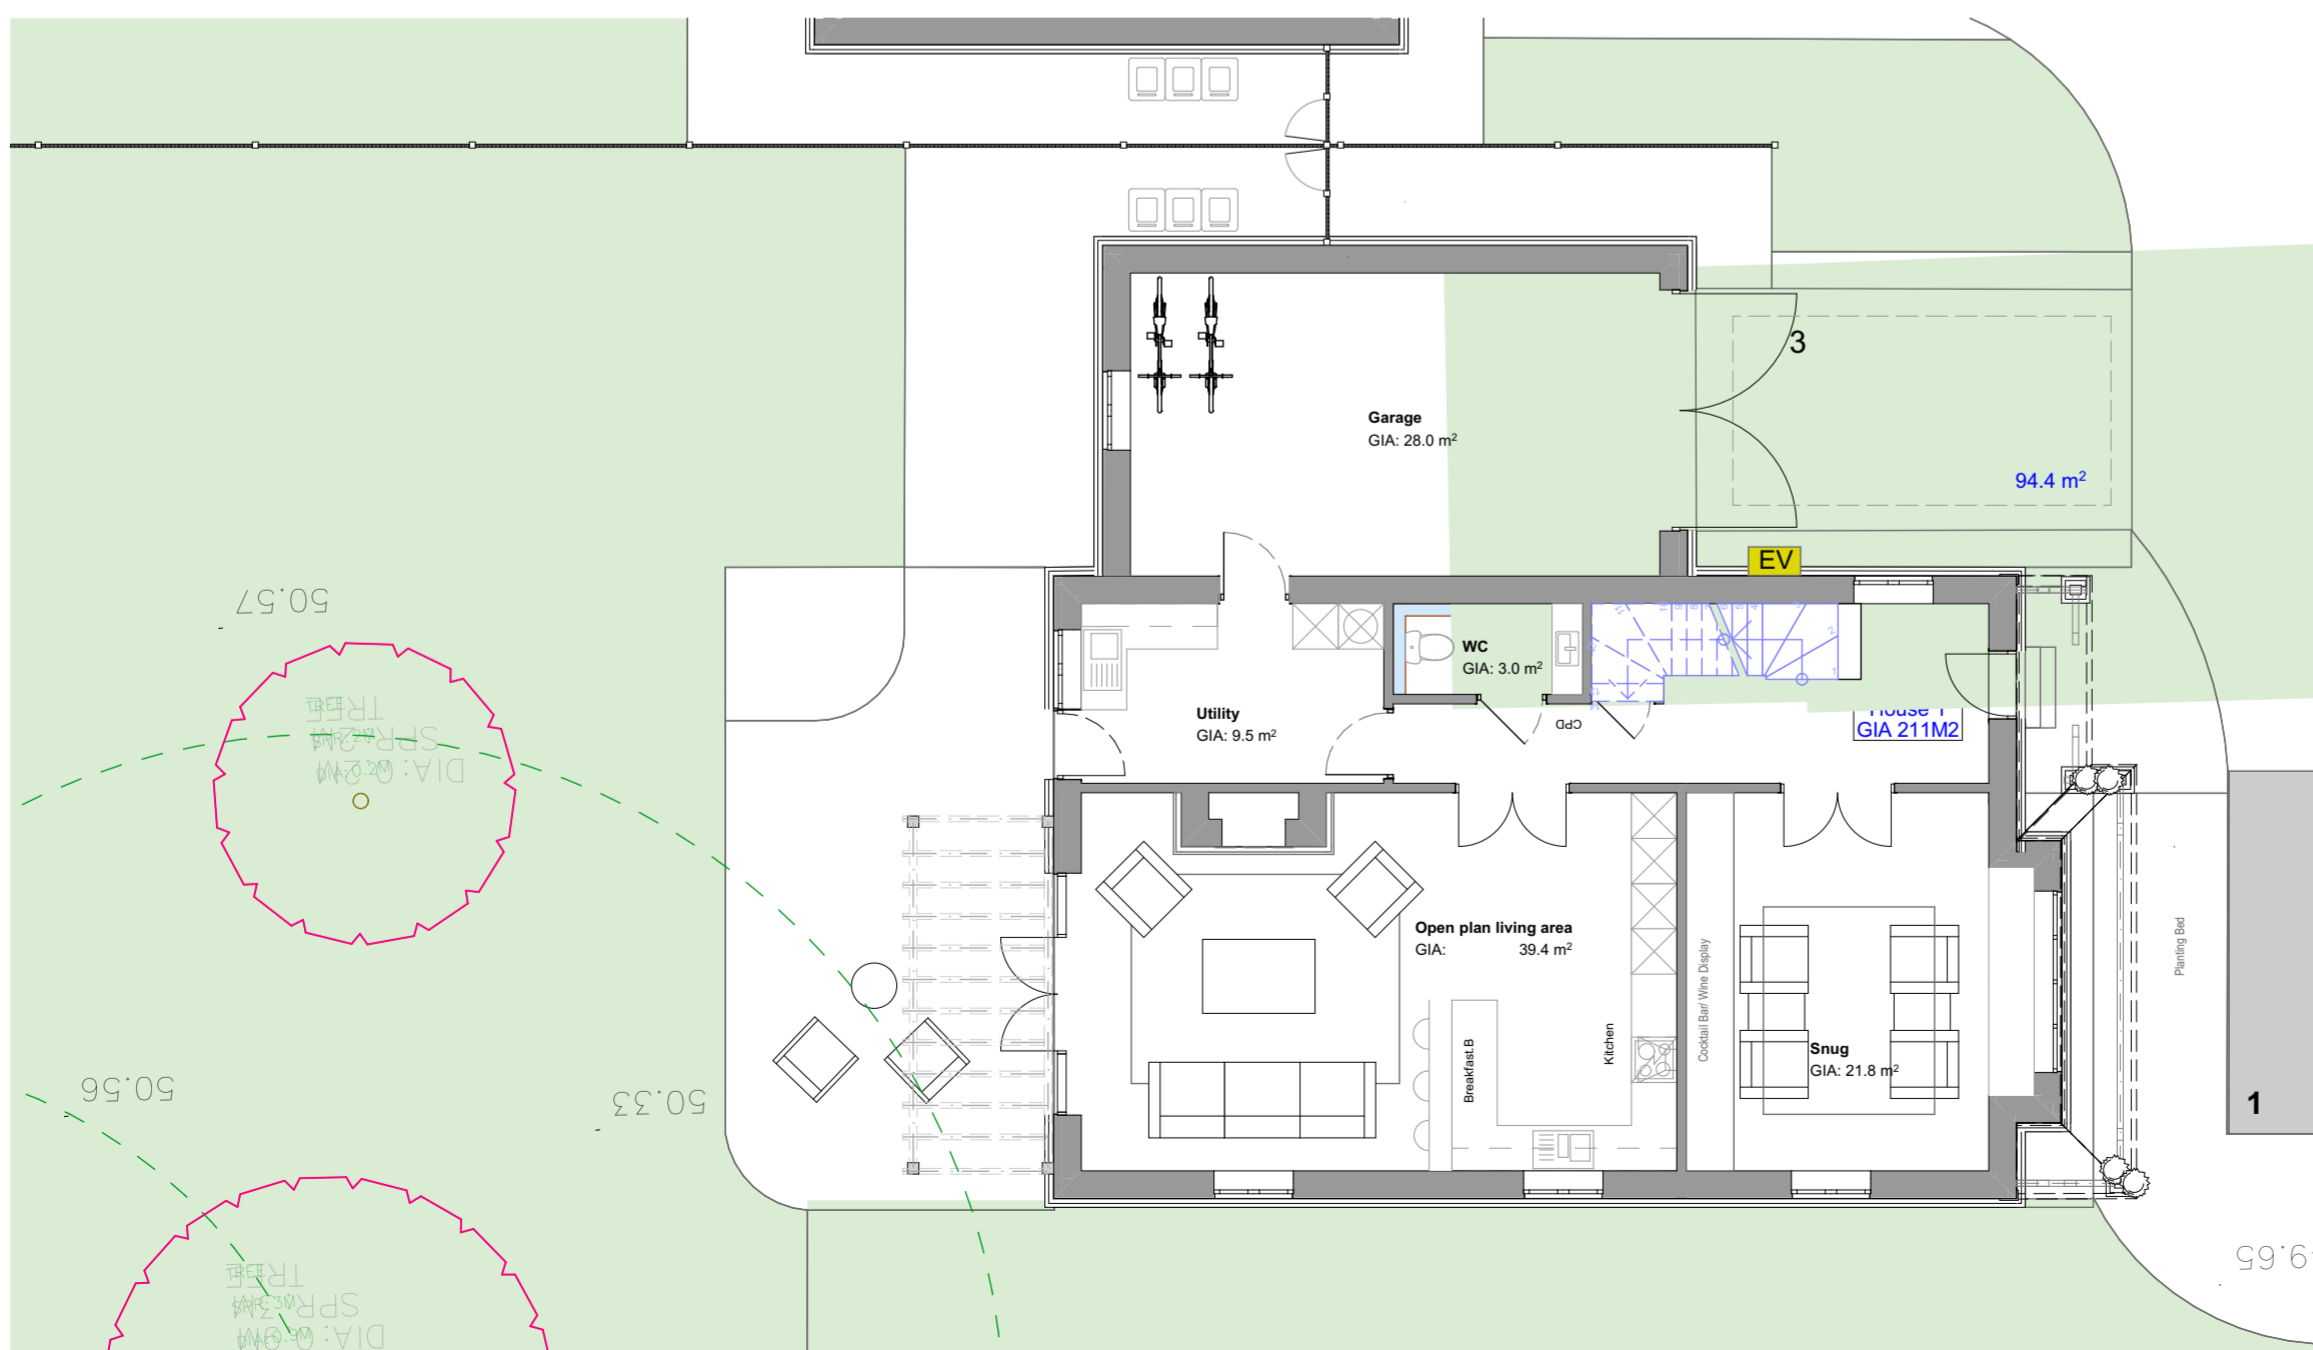


Notes:

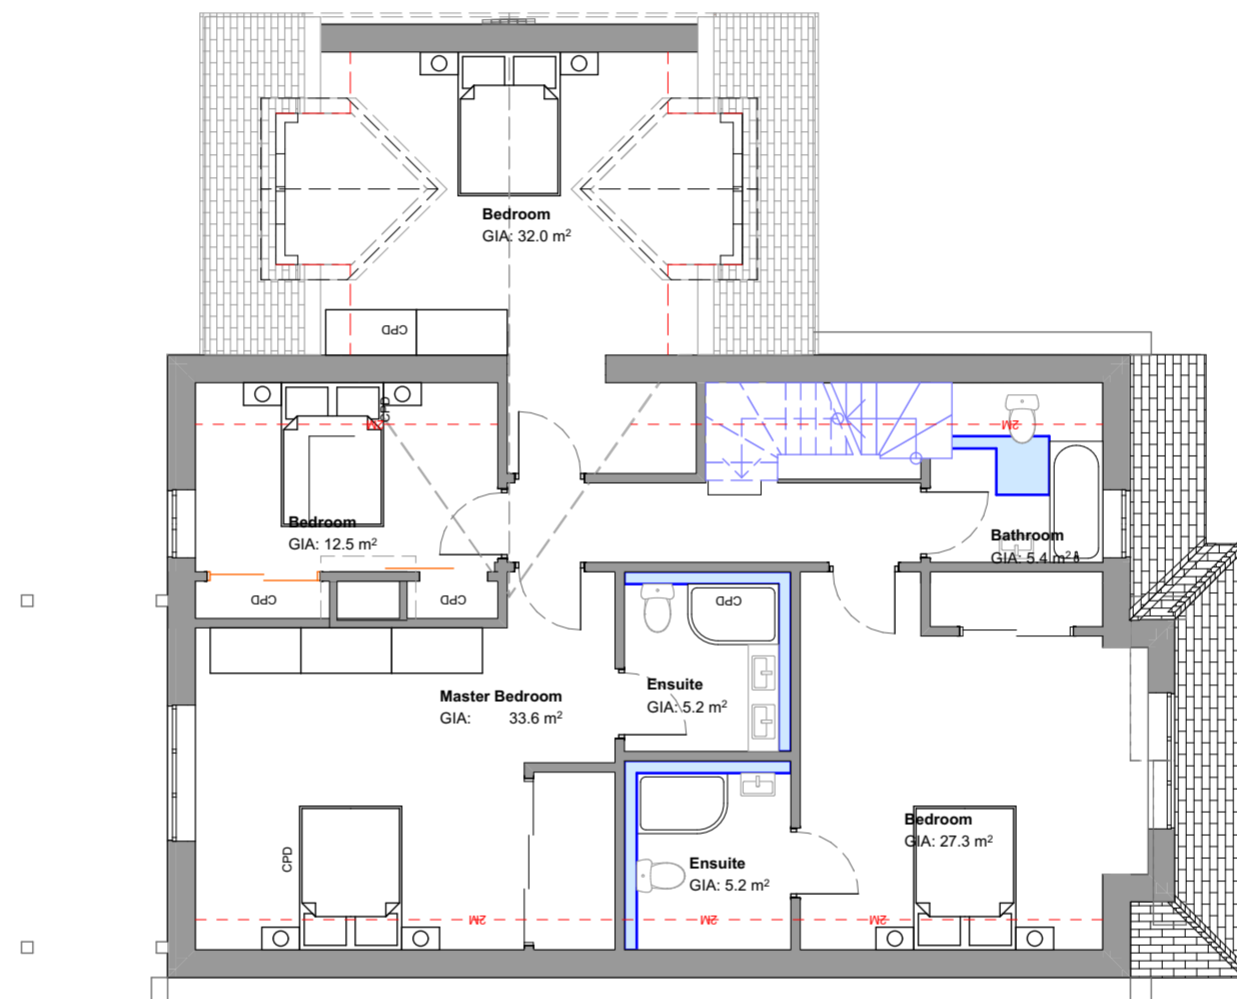

Areas:

Site Area: 2,247^{M2}
 Existing Buildings GIA: 161.7^{M2}
House 1
 Proposed Main Building GIA: 211^{M2}
 Garage GIA: 28^{M2}
House 2
 Proposed Main Building GIA: 211^{M2}
 Garage GIA: 28^{M2}

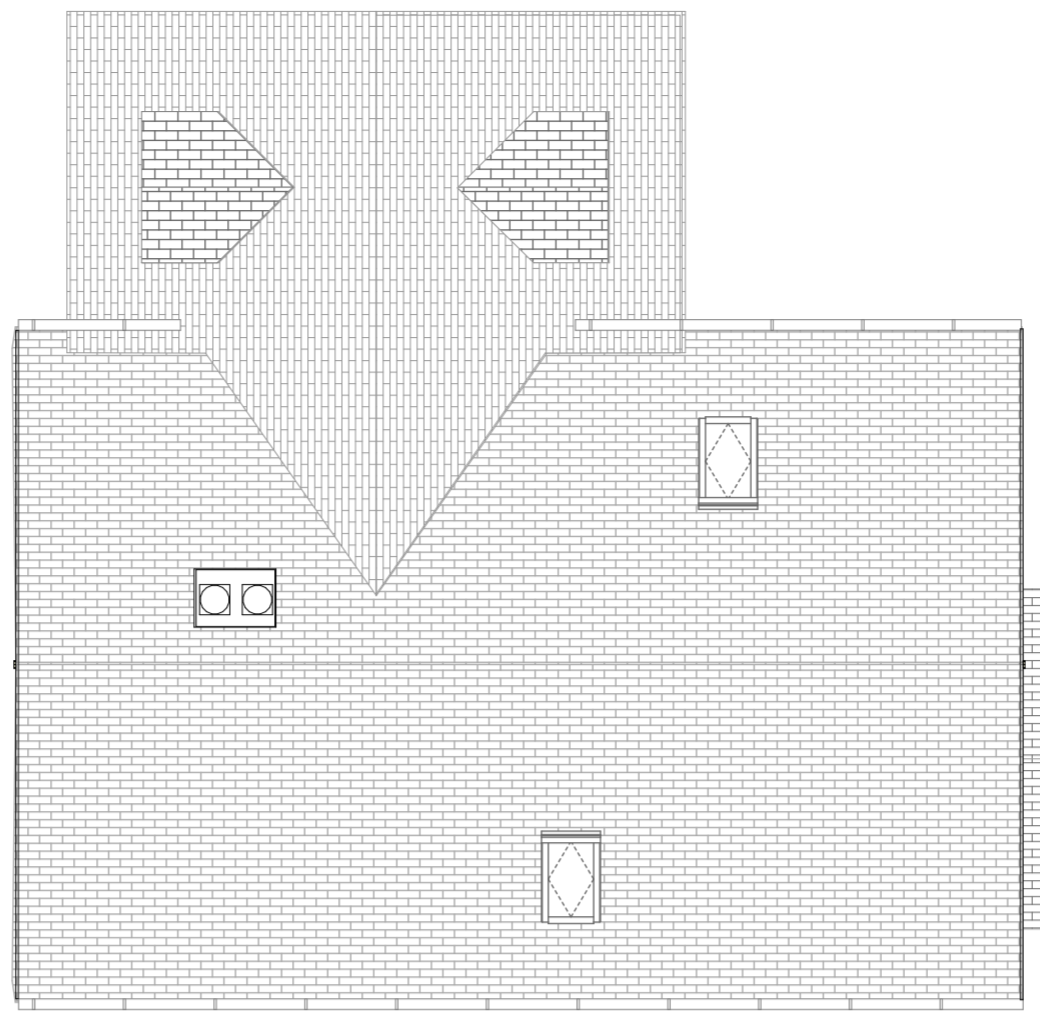

RevID	Issue ID	Issue Name	Issue Date	Issued by	Status	Approved by

1:100
 0 1 2 3 4 5 m

THE KEEN PARTNERSHIP
 The Courtyard
 Edinburgh Road
 Reading, RG30 2UA
 Tel: 0118 9510 855
 Fax: 0118 9510 866
 chris@keenpartnership.co.uk
 www.keenpartnership.co.uk

cabe
 chartered association
 of building engineers

RICS

Client:
Manor Farm (Tidmarsh) Ltd

Job Title:
**The Rancher, Manor Farm Lane,
 RG8 8FX**

Drawing Title:
**Proposed HOUSE 2 - Ground Floor
 Plan**

Drawing Date:
###

Status:
Planning Drawings

Issue Date:
26/09/2023

Drawn By:
CM

Scale:
1:100@A2

Job No:
Project No. 9255

Drawing No:
9255-109

Rev: