


Copyright Pegasus Planning Group Ltd. Crown copyright. All rights reserved. Ordnance Survey Copyright Licence number: 100042093. Promap. Licence number: 100020449. Emagis. Licence number: 0100031673. Standard OS licence rights conditions apply. Pegasus accepts no liability for any use of this document other than for its original purpose, or by the original client, or following Pegasus' express agreement to such use. T 01288 641717 www.pegasusgroup.co.uk

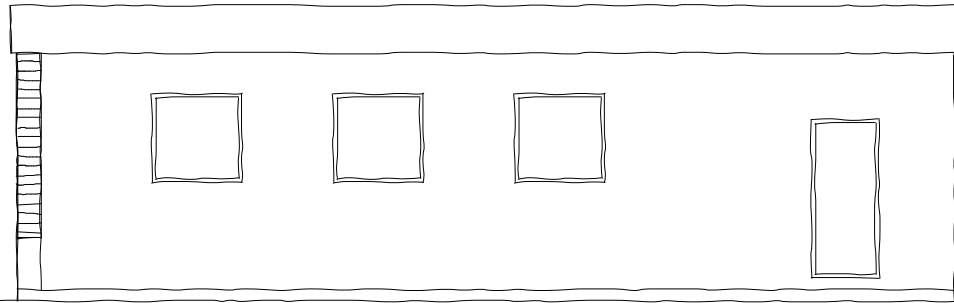


BUILDING A_FRONT ELEVATION


SIDE ELEVATION



BUILDING A_SIDE ELEVATION

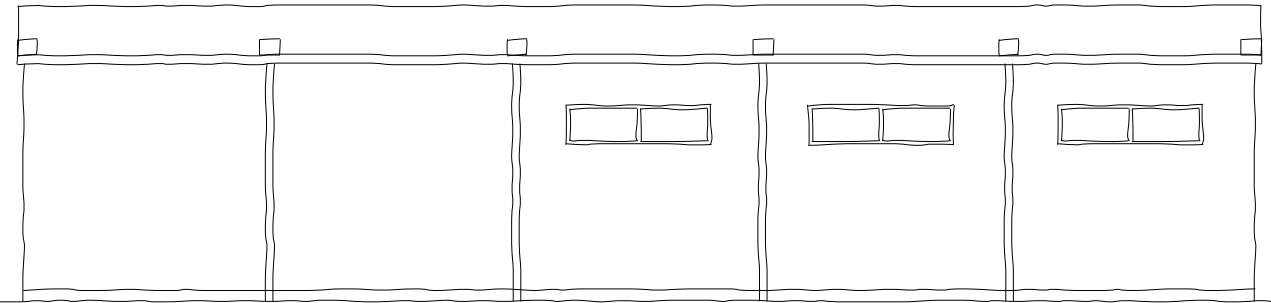


REAR ELEVATION

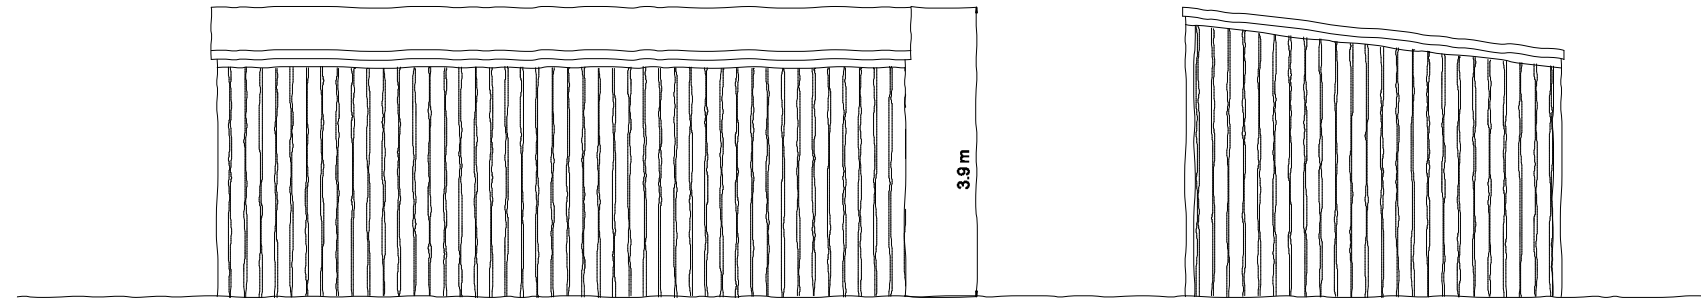


BUILDING B_FRONT ELEVATION

SIDE ELEVATION

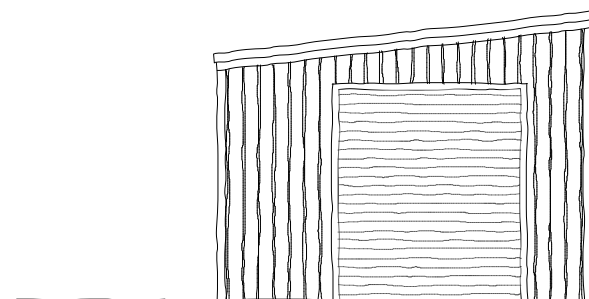

BUILDING B_SIDE ELEVATION

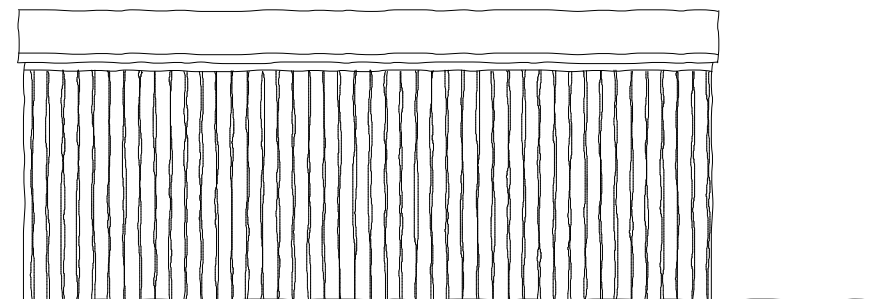

REAR ELEVATION



PITCHKETTLE FARM, GRAZELEY GREEN - PROPOSED ELEVATIONS

