



Do not scale from this drawing, except for planning purposes.
 Any discrepancies are to be reported to WS Planning & Architecture.
 Refer to Structural Engineers details for structural design criteria.
 This drawing remains the copyright of WS Planning & Architecture.

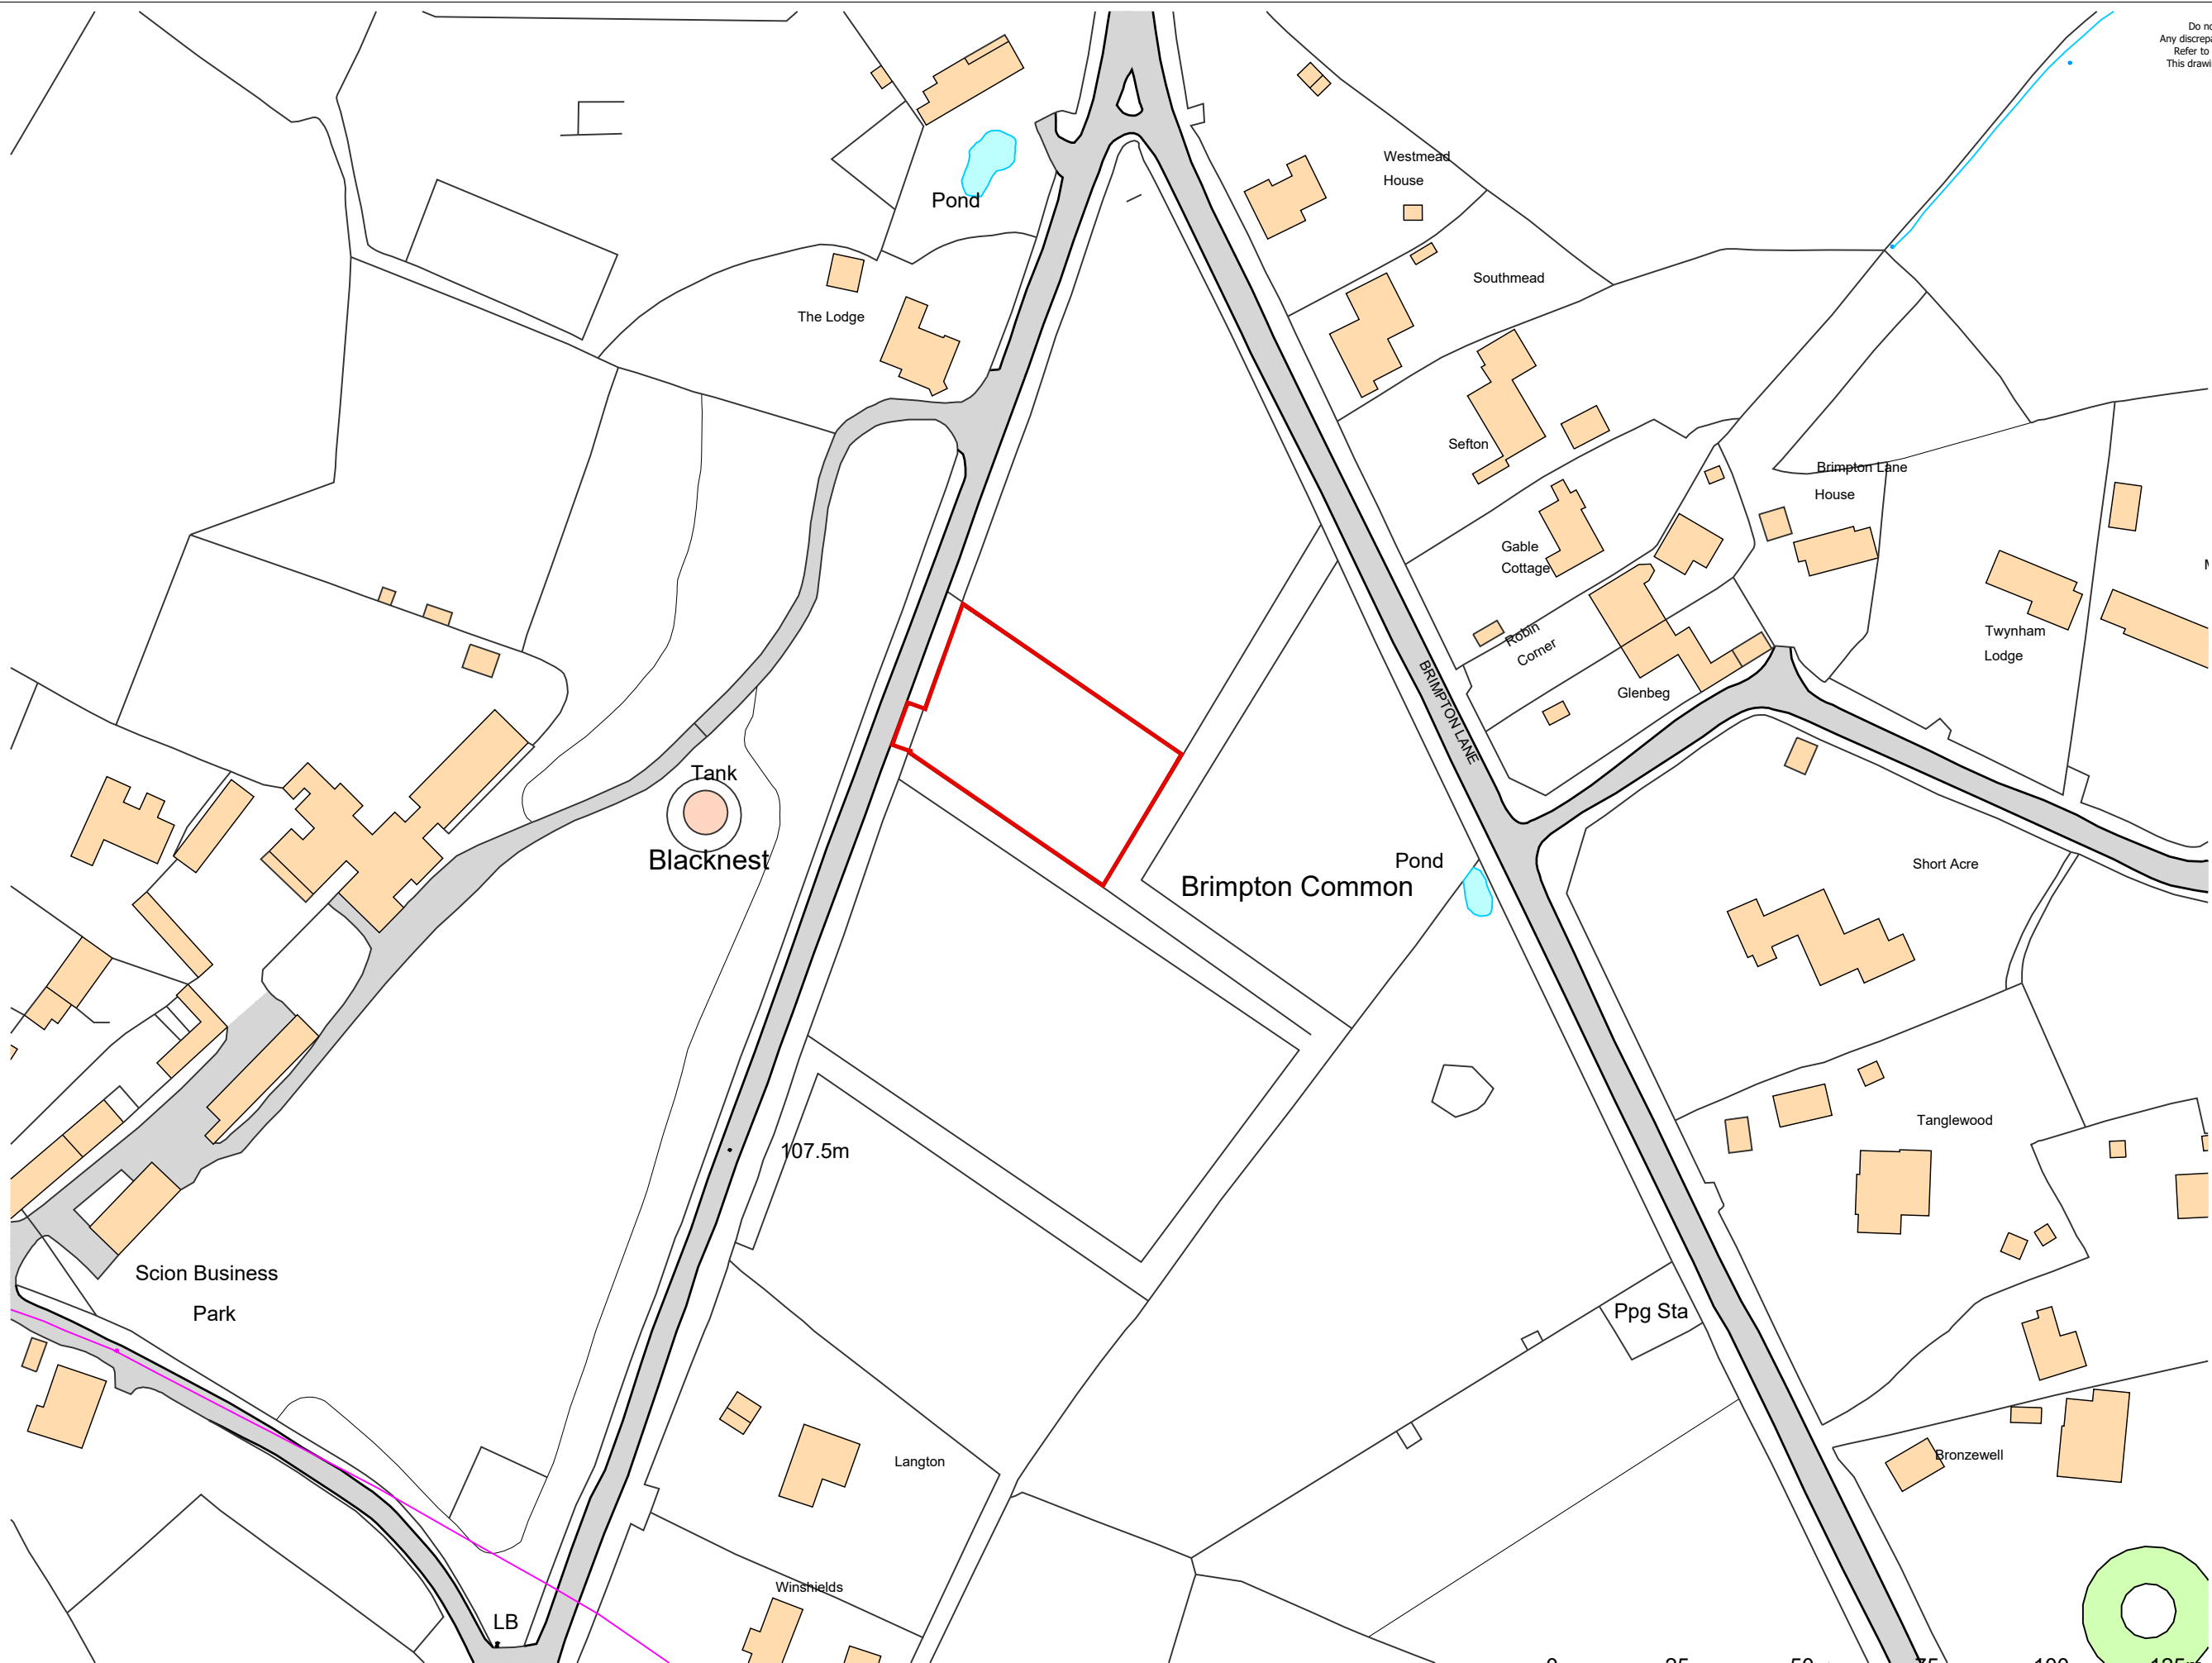

(c) Crown Copyright and Database Rights 2023 OS 100060020

Site Location Plan

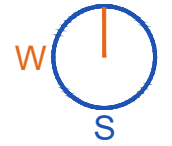

Rev	Date	Description
<small>Surrey Office 5 Pool House Bancroft Rd Reigate RH2 7RP</small>		<small>London Office No.1 Croydon 12-16 Addiscombe Rd Croydon CR0 0XT</small>
<small>T. 01737 225711 T. 02039 281180 www.wsipa.co.uk admin@wsipa.co.uk</small>		
Date	November 2023	Drawn By KA
Scale	1:1250@A3	Checked PB
Client Slater, Mr J		
Project Brimpton Lane Brimpton Common, Reading RG7 4RS		
Title Site Location Plan		
Drawing No.	J004724-DD-01	Rev. A