



### 1 Demolition Cheap Street Elevation

1 : 500

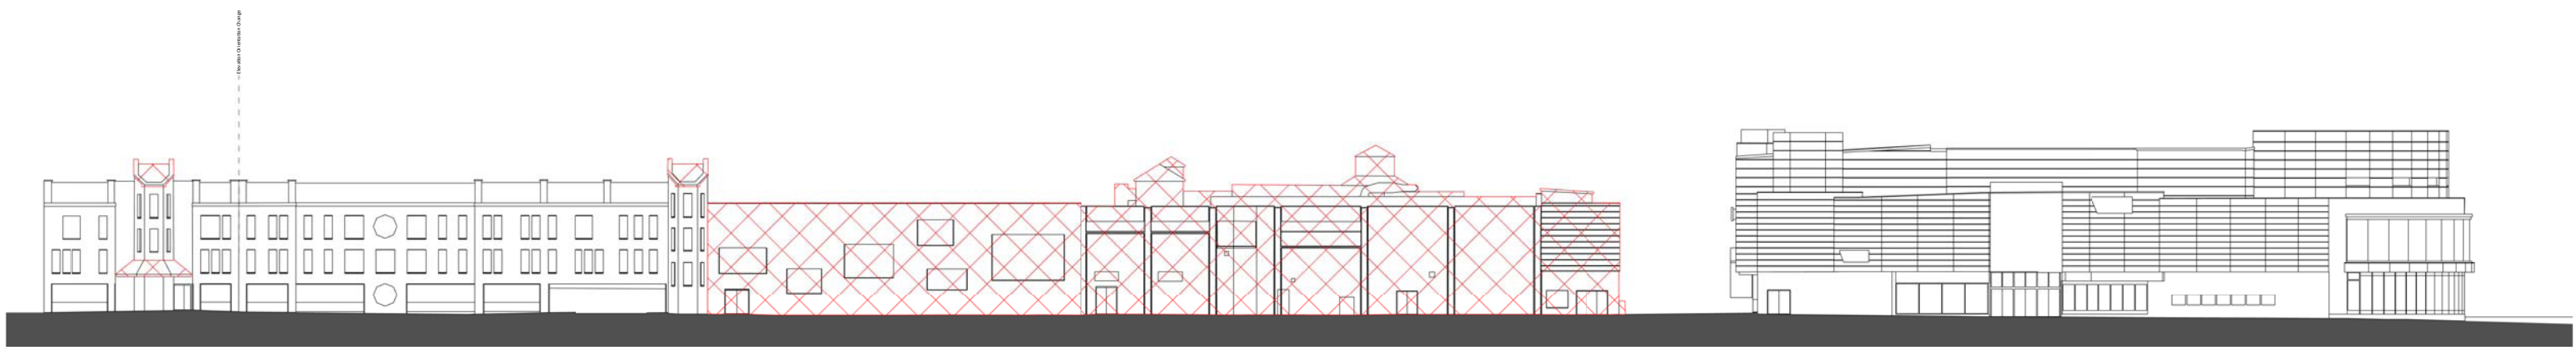


### 2 Demolition Market Street Elevation

1 : 500

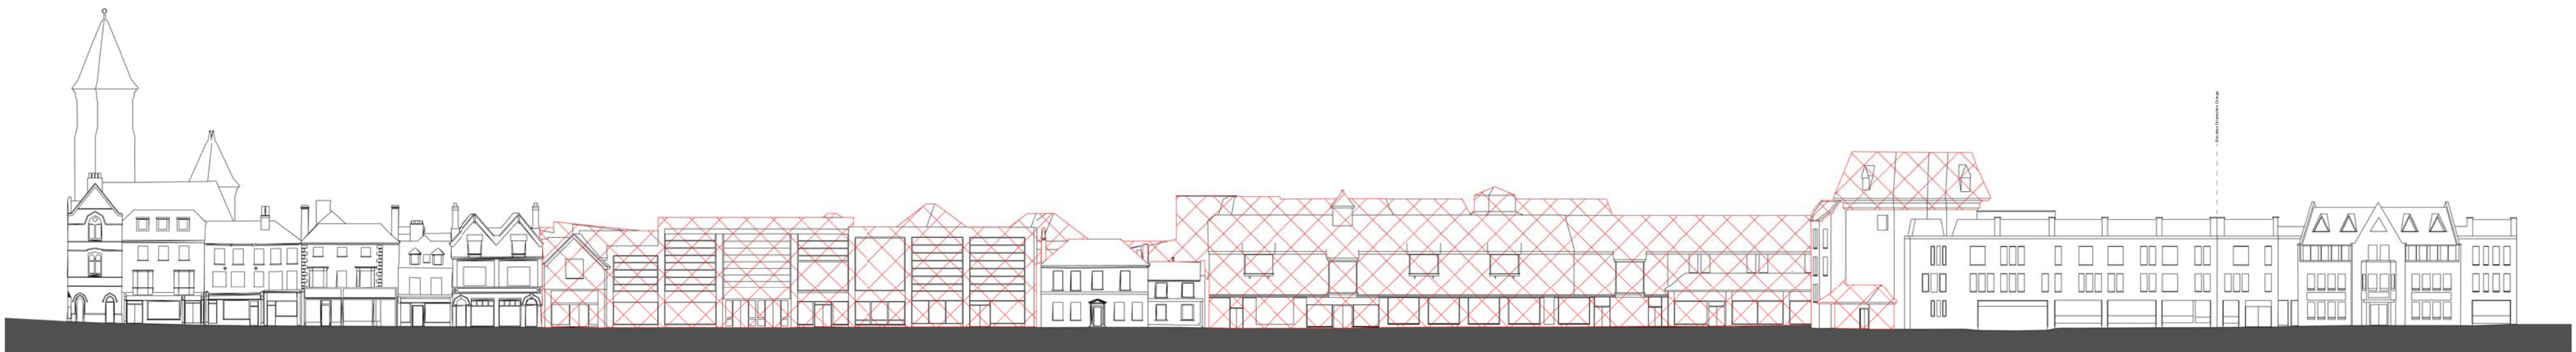


### 3 Demolition Bartholomew Street Elevation

1 : 500

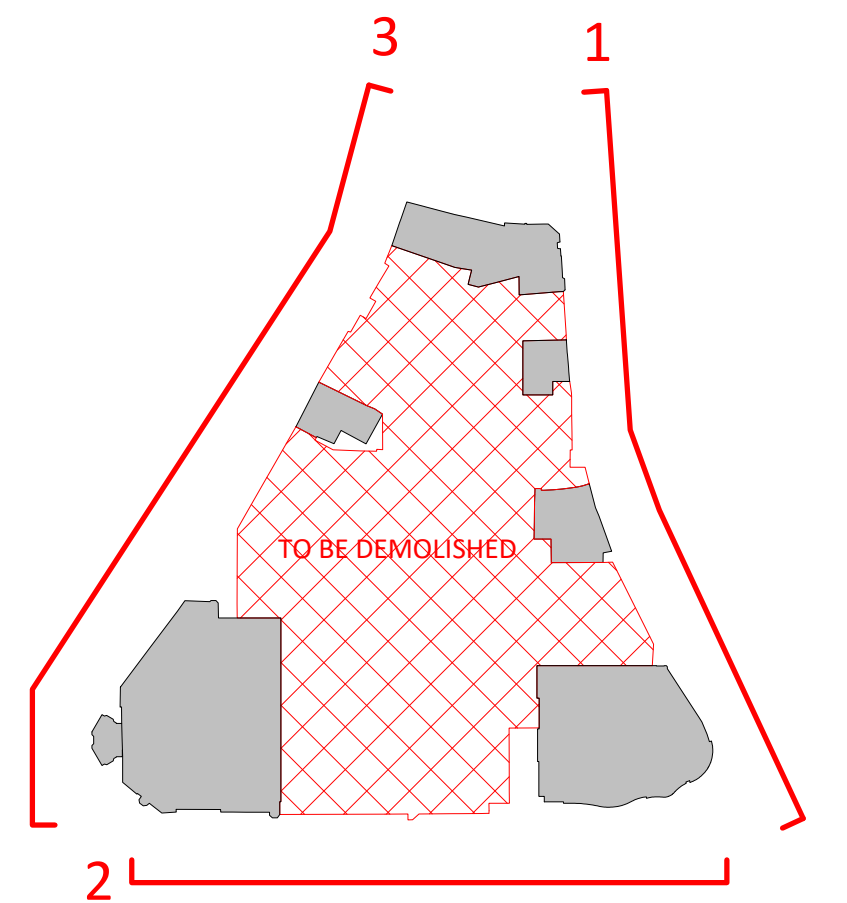

**NOTES**  
CONSULTANTS  
- Refer to highways consultant's drawings for details  
- Refer to landscape consultant's drawings for details  
  
AREAS  
- Refer to area schedule  
  
© Copyright Reserved. ColladoCollins Architects Ltd

Rev	Notes	Date	By	Auth
PA	Issued for Planning Submission	06/09/2023		

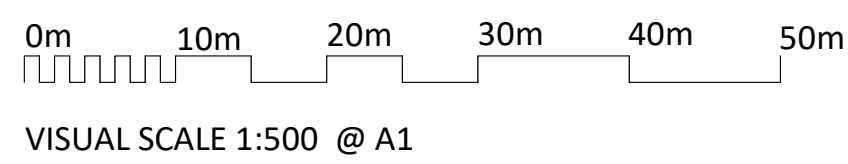

ColladoCollinsArchitects

17-19 Foley Street  
London W1W 6DW  
T 020 7580 3490  
F 020 7580 2917  
info@colladocollins.com  
www.colladocollins.com

Date: 06/09/2023  
Drawn By: LK  
Checked by: RC  
Scale @ A1: As indicated  
Scale @ A3: 1 : 1000  
CAD File No:

**LOCHAILORT**  
Eagle Quarter, Newbury  
Demolition Elevations

**PLANNING**  
20011  
P0-040

PA  
Revision