



00
1 : 200

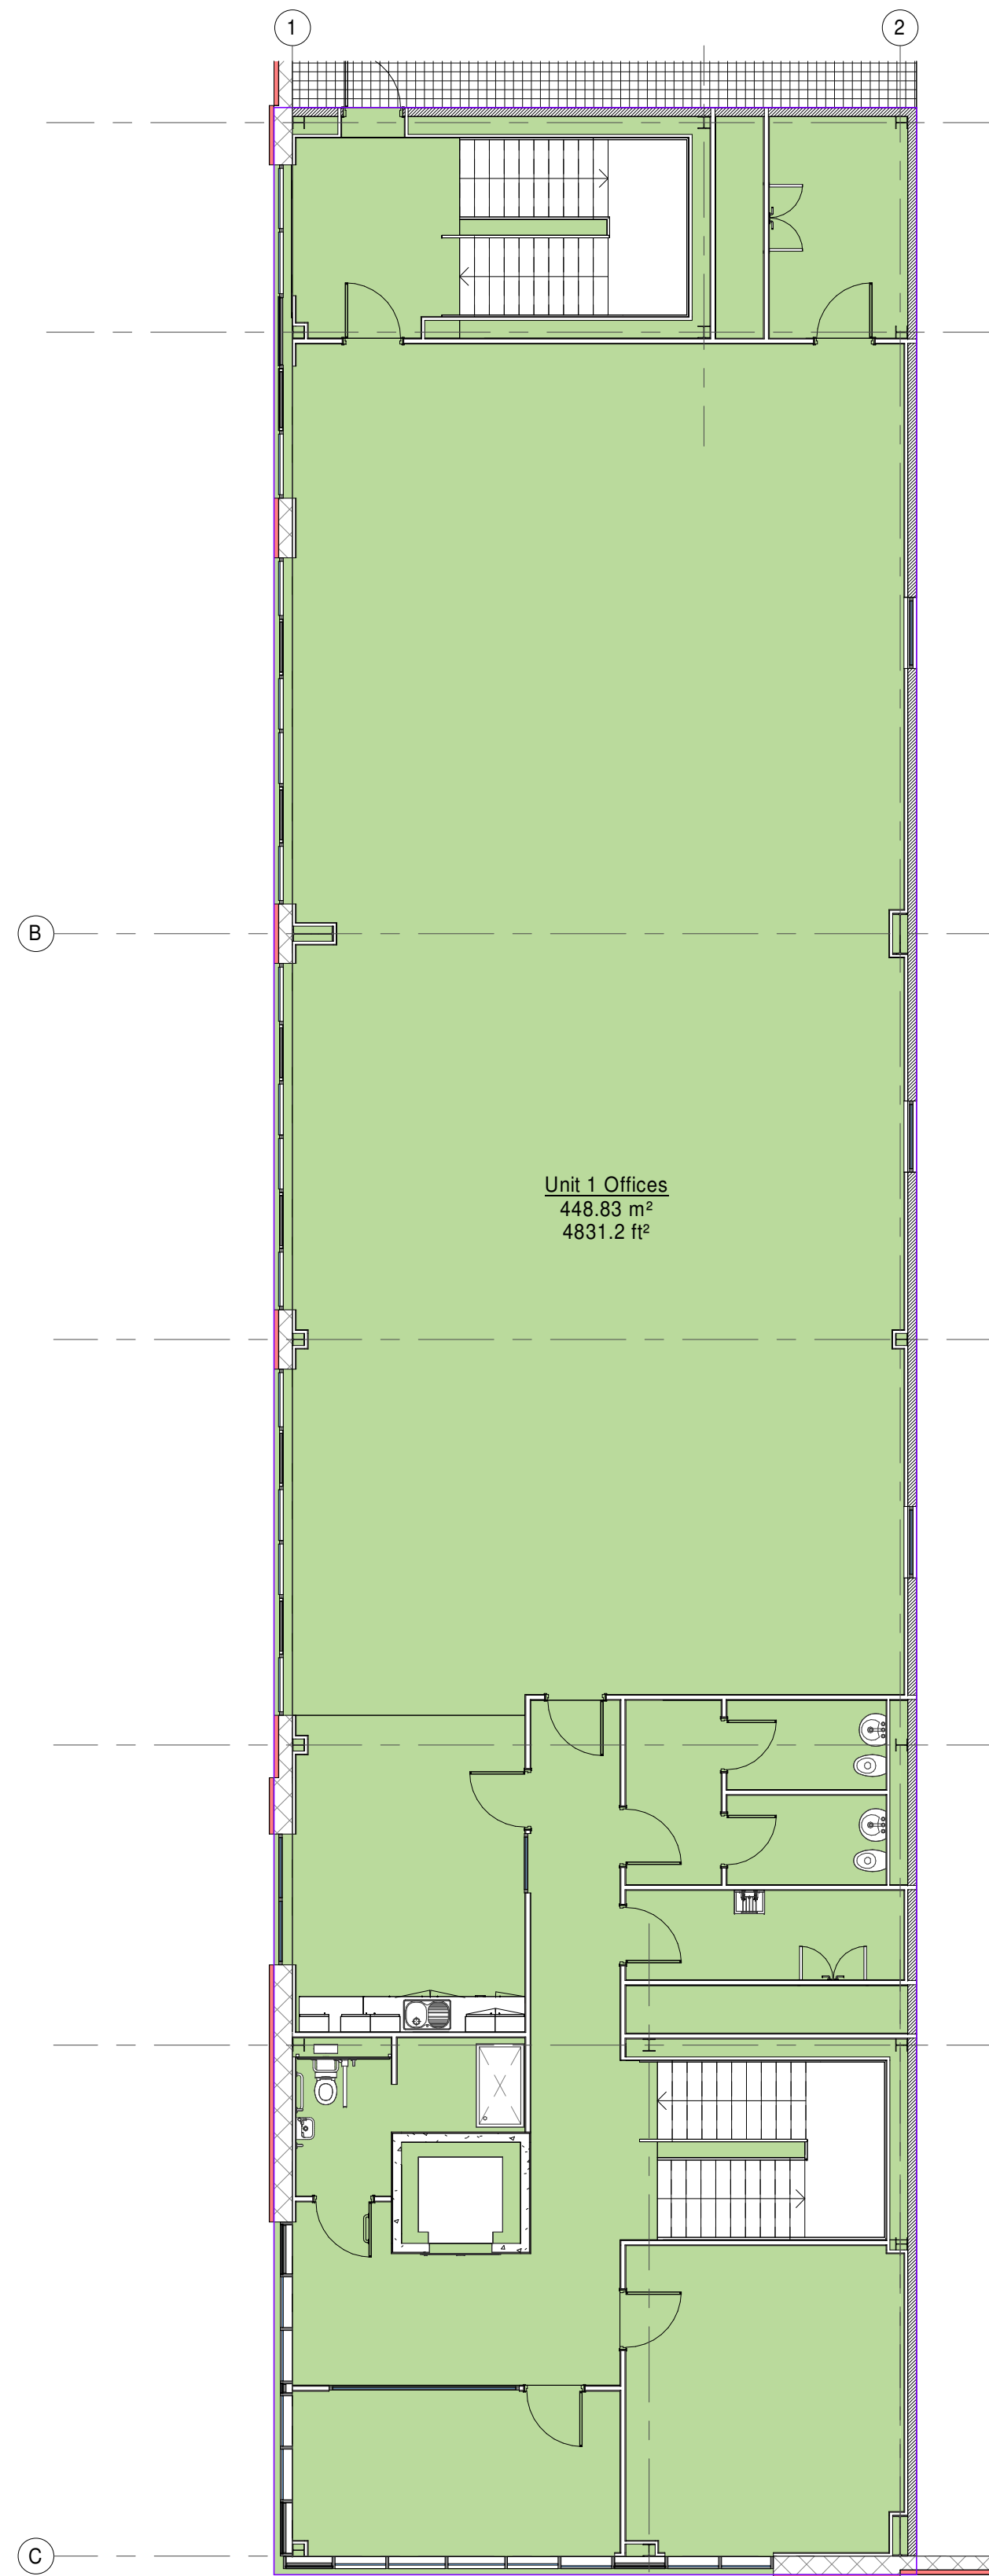

Unit 1 01
1 : 100

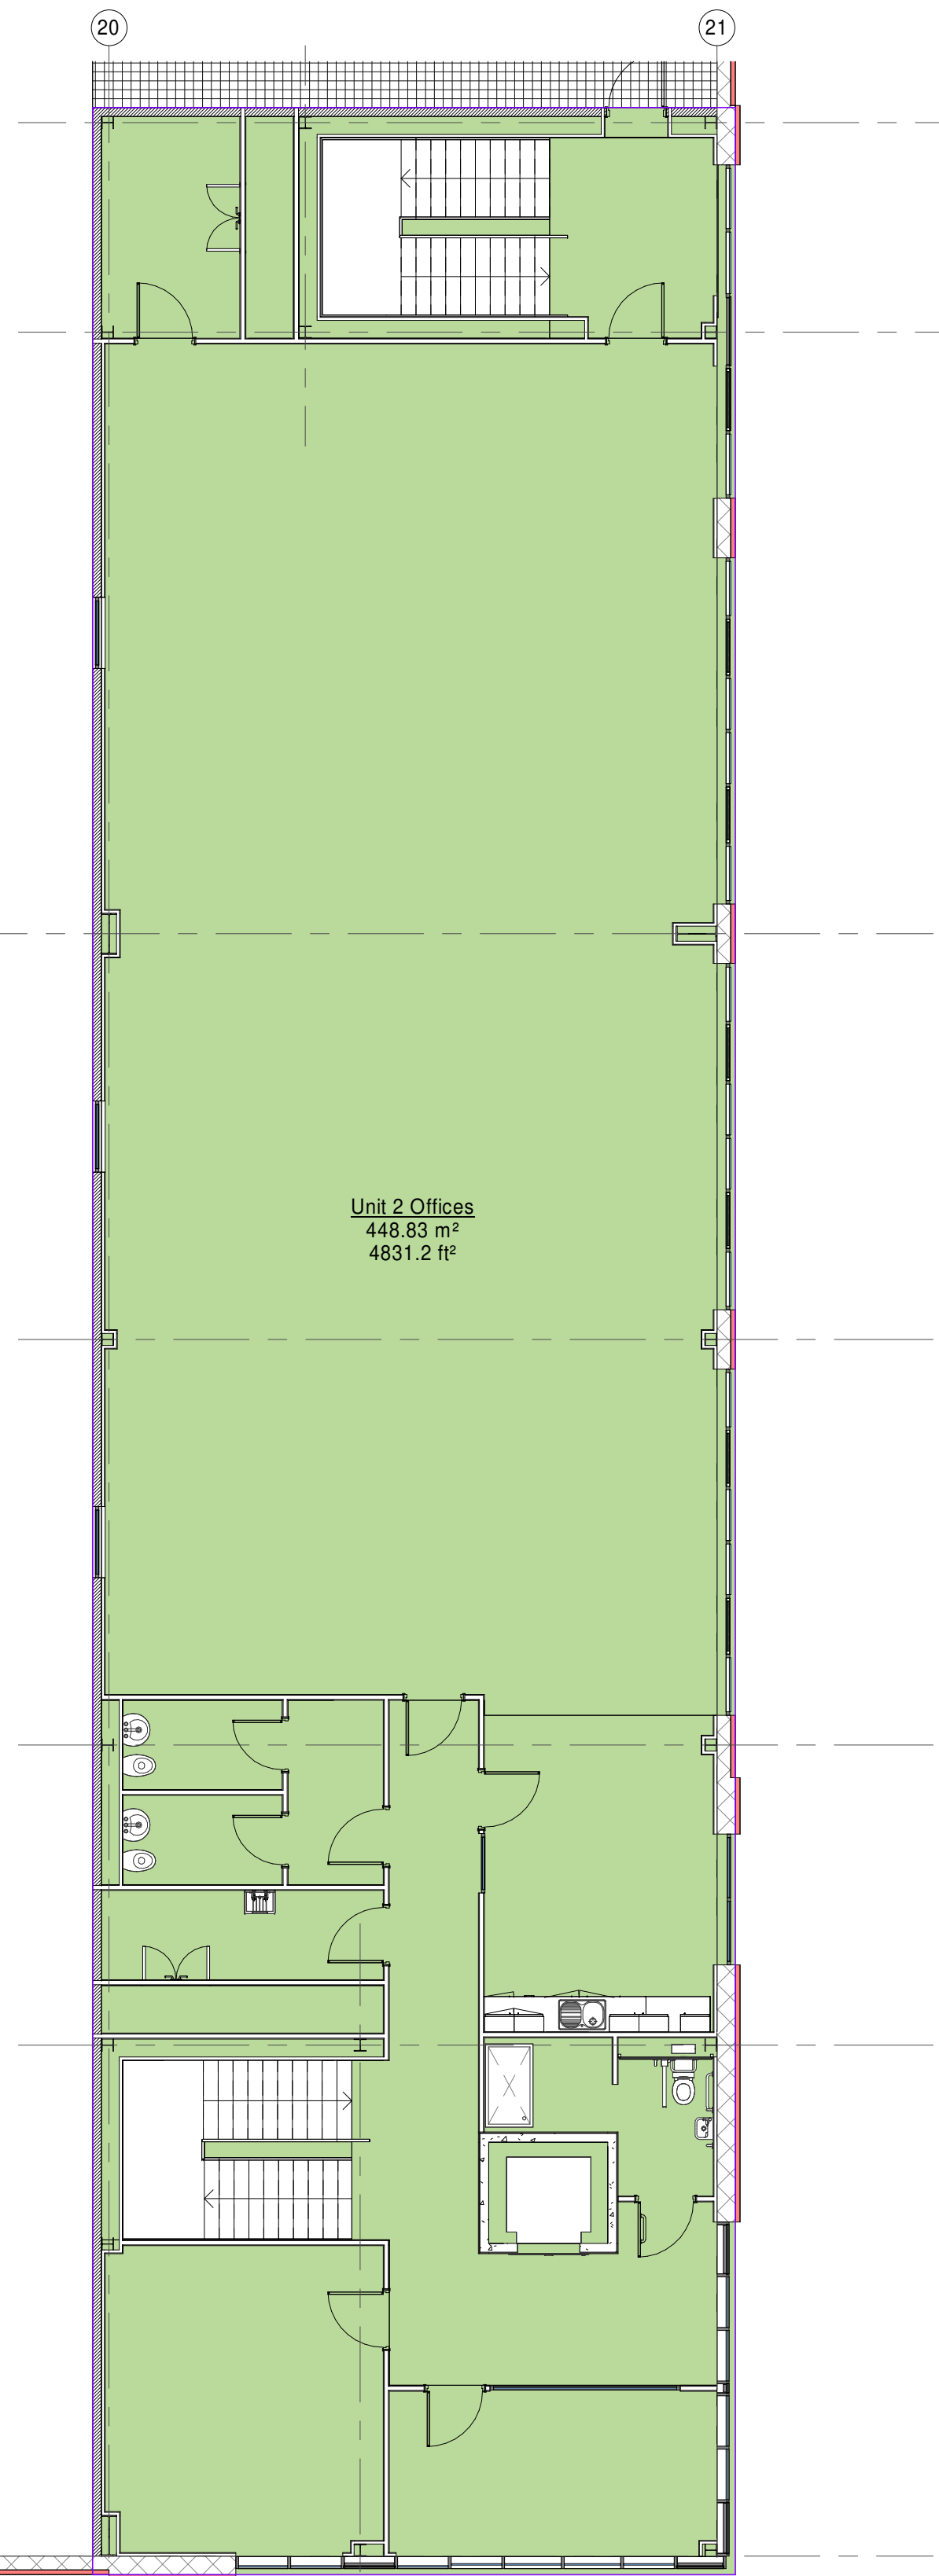

Unit 2 01
1 : 100

GEA Schedule		
Name	Area (m²)	Area (ft²)
<varies>	9,889.97 m²	106,454.73 ft²
Total GEA:	9,889.97 m²	106,454.73 ft²



PANATTONI

SGP

Architects + Masterplanners

Waterfront House
2a Smith Way
Grove Park
Enderby
Leicester LE19 1SX

t: +44 (0)116 247 0557

www.stephengeorge.co.uk

These, Reading

Drawing Name:
GEA Plans

Drawing Stage: Planning

Status: S0

SGP File Ref: 18-095-SGP-ZZ-ZZ-M3-00001

18-095 24/07/23 ELF SGP As indicated @ A0 P2

SGP Project No: Date Drawn: Scale

Drawing Number: 18-095-SGP-ZZ-ZZ-DR-A- 920101

Project Code: 18-095-SGP-ZZ-ZZ-DR-A- 920101