


C:\Users\mcmahon\Documents\Proposing\Newbury\Newbury tables_chairs.dwg

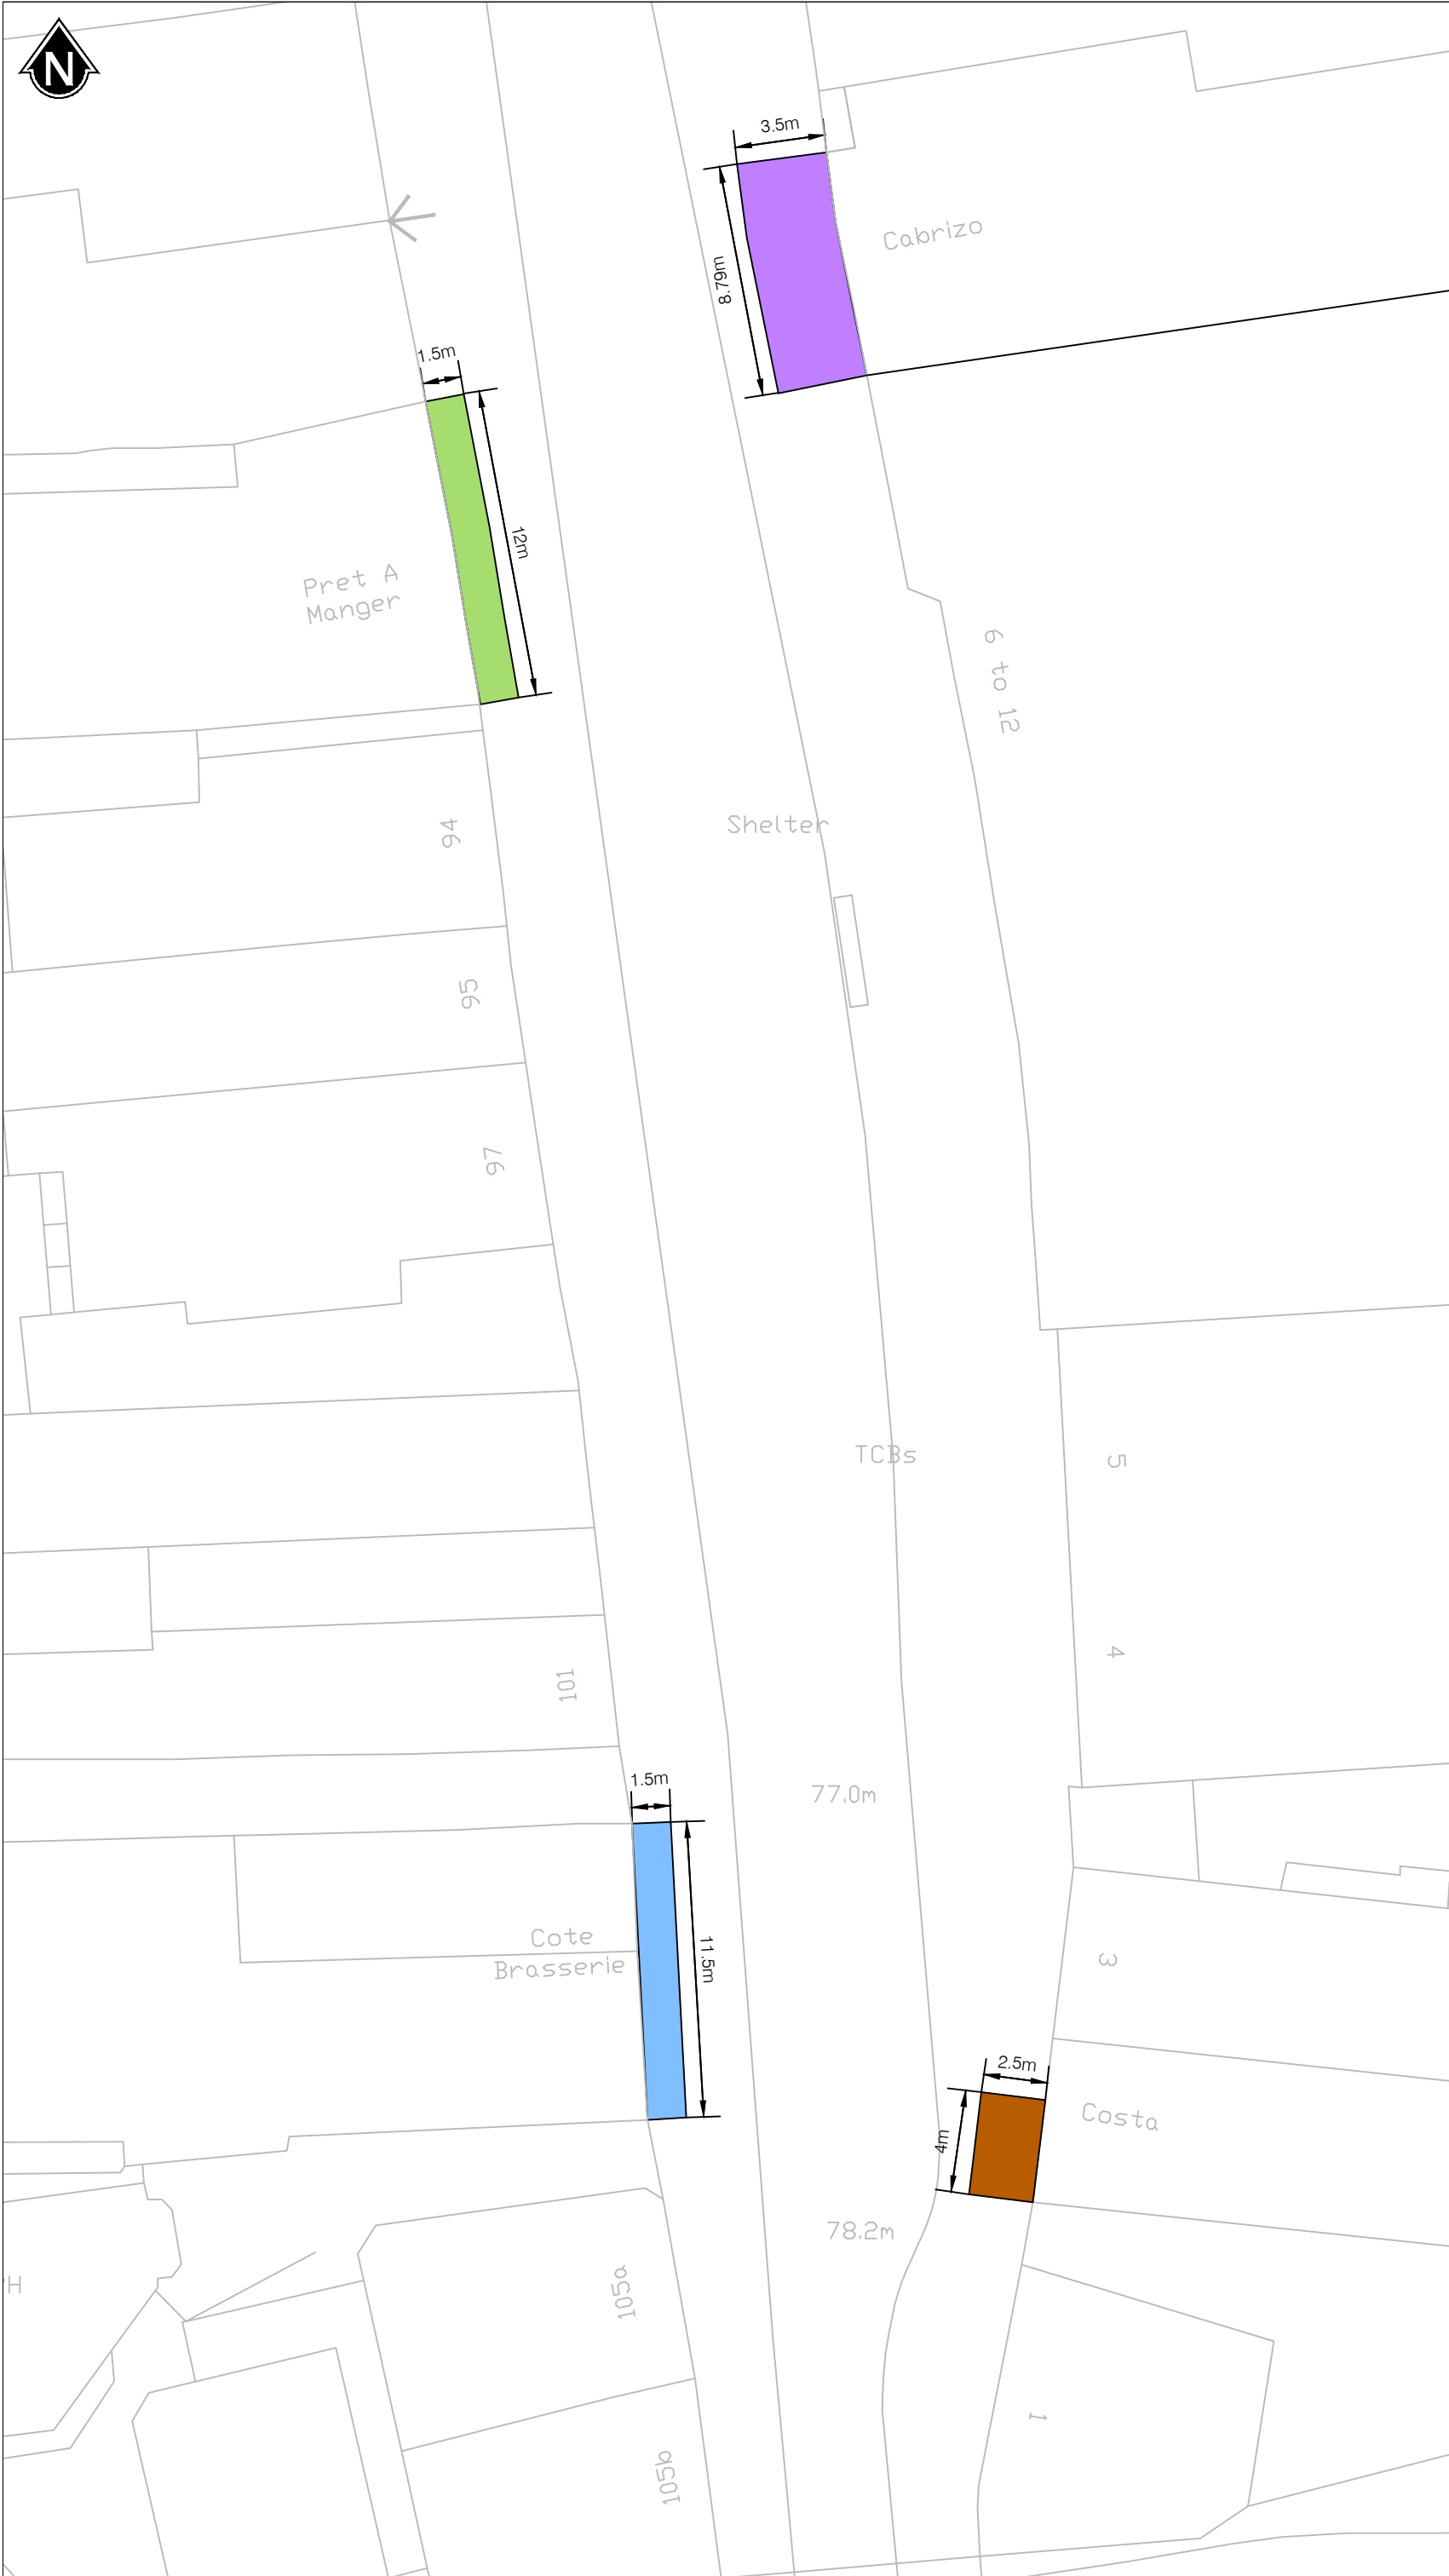

KEY

- Pret A Manger area (18m²)
- Cote Brasserie area (17.25m²)
- Cabrizo area (30.77m²)
- Costa area (10m²)
- permitted only between 10am - 5pm daily.

NOTES

- DO NOT SCALE FROM THIS DRAWING.
- ALL DIMENSIONS ARE SHOWN IN METRES UNLESS SHOWN OTHERWISE.

REV	REV DATE	DESCRIPTION	DR	AU
-----	----------	-------------	----	----



ENVIRONMENT
COUNCIL OFFICES - MARKET STREET - NEWBURY - RG14 5LD

PROJECT TITLE
Temporary Pavement Café Licences 2020/21

DRAWING TITLE
Newbury Town Centre
Approved Pavement Café Licences

DATE	DRAWN BY	CHECKED BY	PAPER SIZE	SCALE
July 2020	MJM	HW	A3	1:250

DRAWING NUMBER	REVISION
TPCL2021/NBSS/001	-