


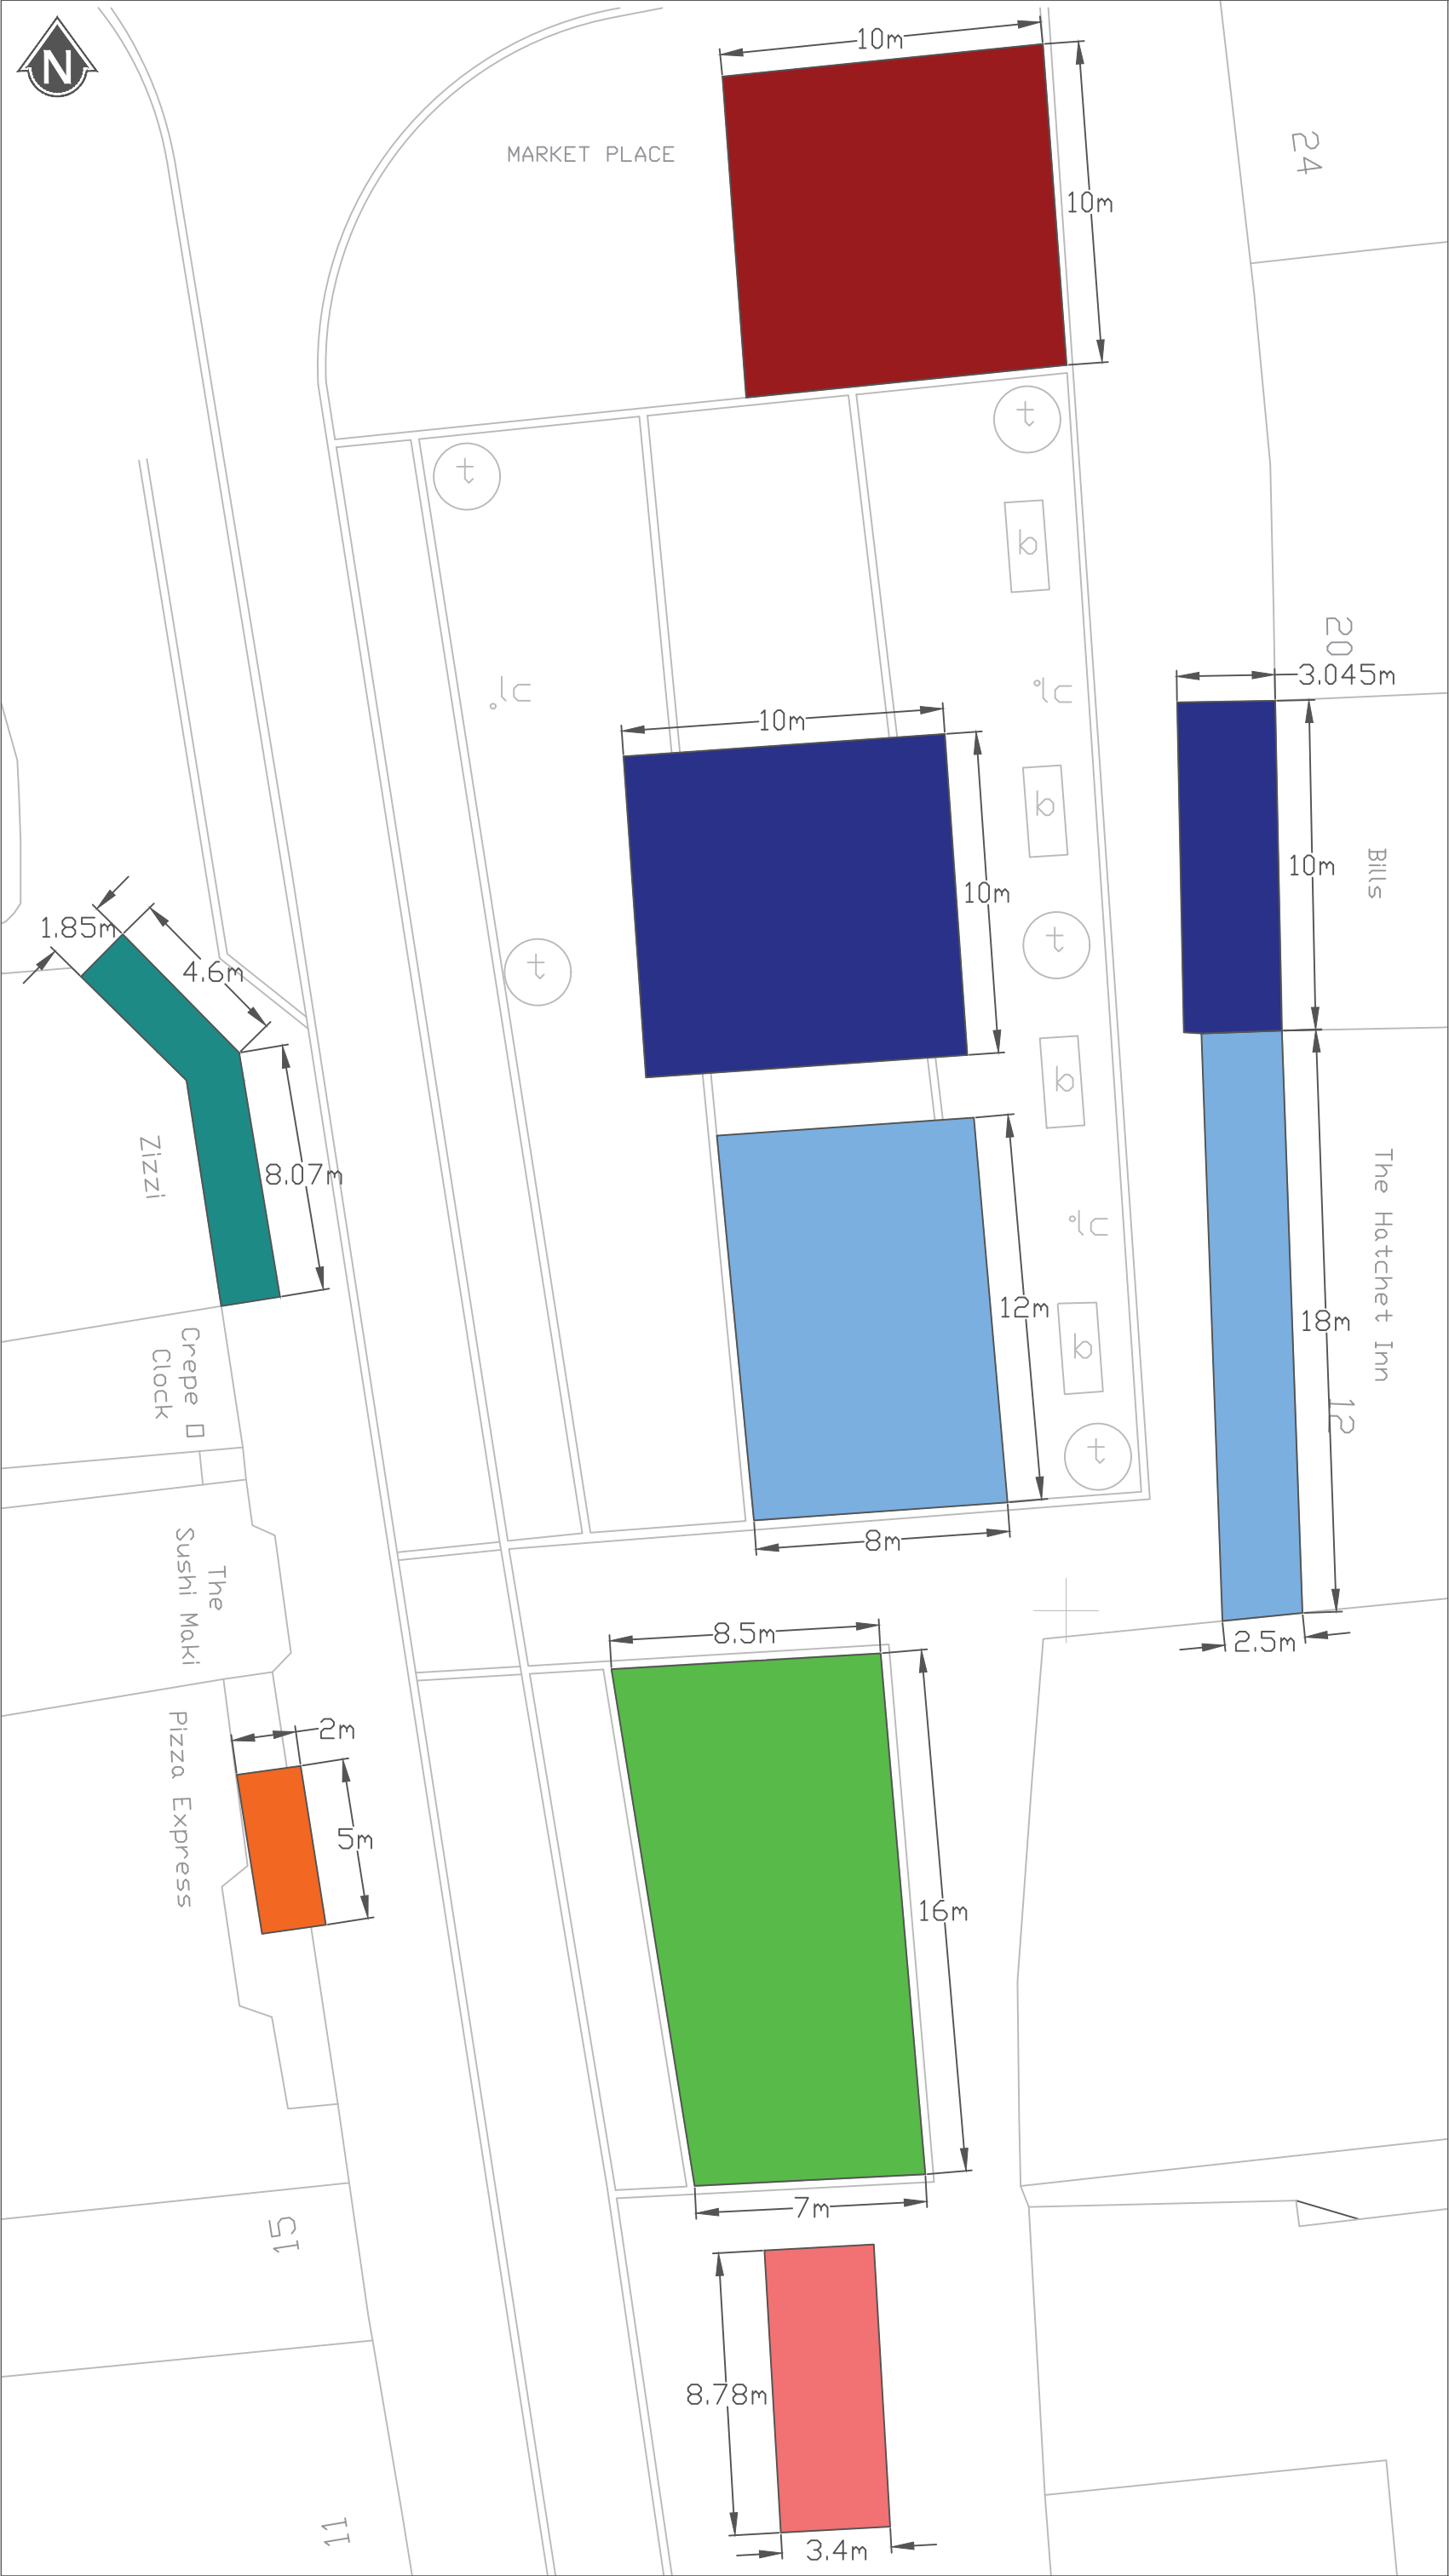

KEY

- Corn Exchange area (124m²)
- Hatchet Inn area (141m²)
- Bills area (131m²)
- Slug & Lettuce area (100m²)
- Pizza Express area (10m²)
- The Elephant at the Market area (29.85m²)
- Zizzi area (23.44m²)

NOTES

- DO NOT SCALE FROM THIS DRAWING.
- ALL DIMENSIONS ARE SHOWN IN METRES UNLESS SHOWN OTHERWISE.

H	08/11/23	Zones removed	EM
G	25/04/23	The Spare Wheel removed & Zizzi licence amended	EM
F	21/09/22	Zizzi pavement licence added	EM
E	24/06/22	Measurements amended	EM
D	26/04/22	Zones amended following consultation with licensee's	EM HW
C	18/05/21	Revision of temp pavement licences	MJM HW
B	09/04/21	Zones amended following consultation with licensee's	MJM HW
A	30/07/20	Zones amended following consultation with licensee's	MJM HW
REV	REV DATE	DESCRIPTION	DR AU

TRANSPORT AND COUNTRYSIDE
COUNCIL OFFICES - MARKET STREET - NEWBURY - RG14 5LD

PROJECT TITLE

Temporary Pavement Cafe Licences 2023/2024

DRAWING TITLE

Newbury Town Centre
Approved Pavement Cafe Licences

DATE	DRAWN BY	CHECKED BY	PAPER SIZE	SCALE
July 2020	MJM	HW	A3	1:200

DRAWING NUMBER	REVISION
TPCL2021/MRKST/001	H