


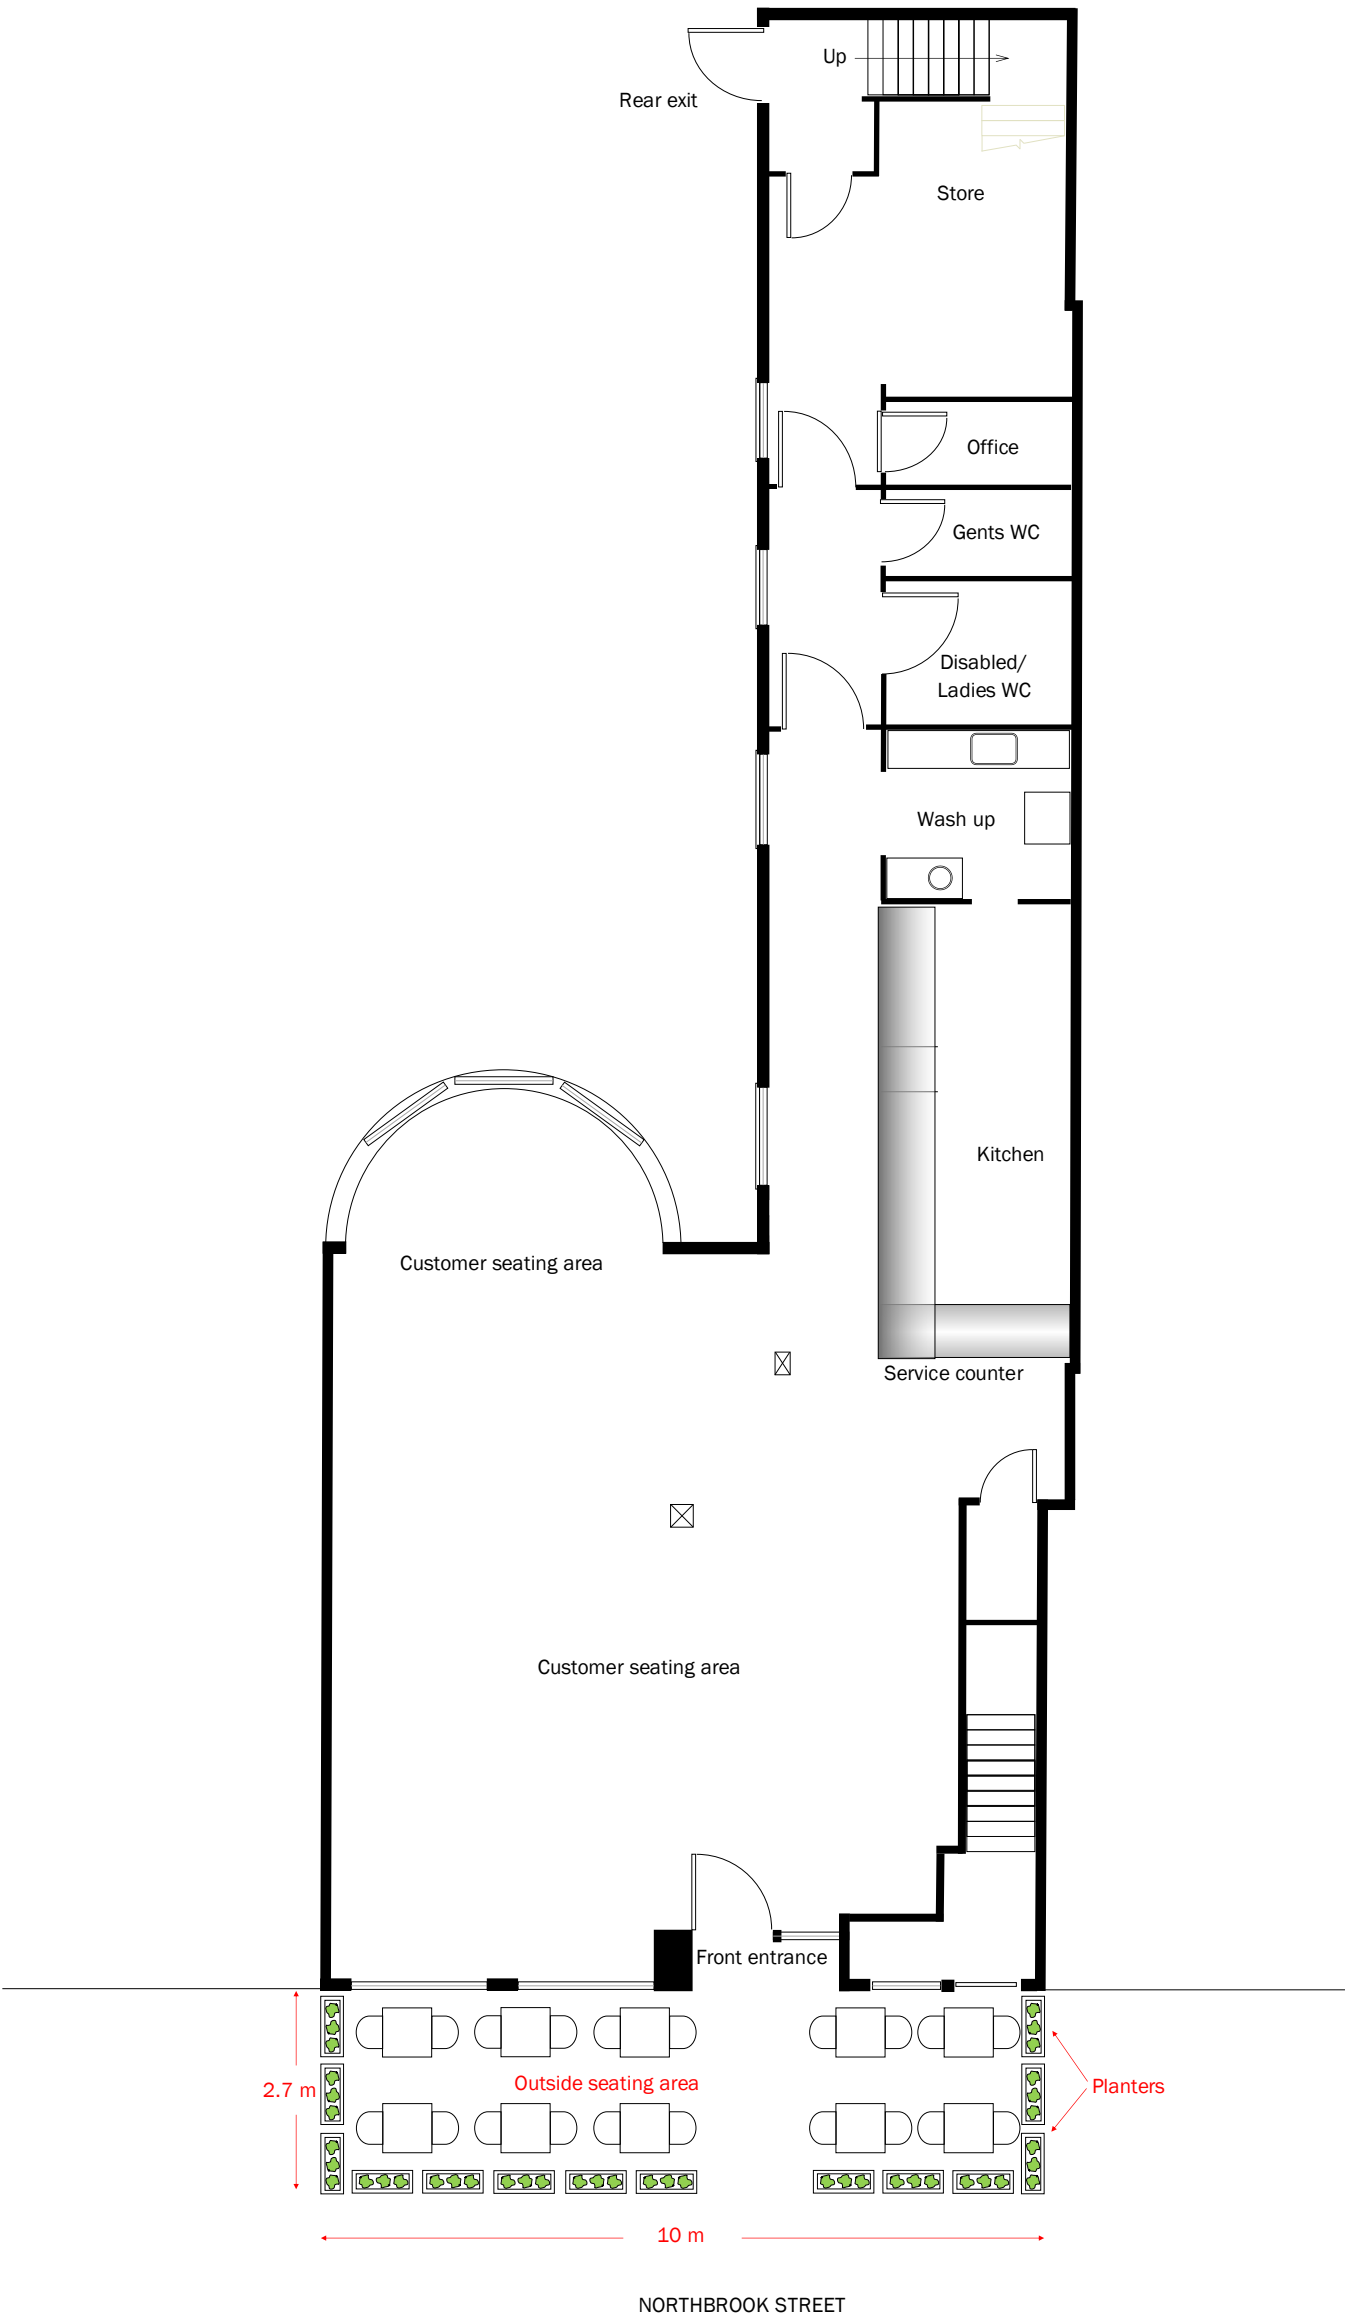

TABLE

65cm x 65cm x 75cm high

Fold down grey marble .top, aluminium legs



CHAIRS

43cm x 40cm x 46cm high


Bamboo effect Aluminium frame with plastic wicker seat & back



PLANTERS

80cm wide x 30cm depth x 80cm high

Walnut effect. Powder coated black aluminium frame.

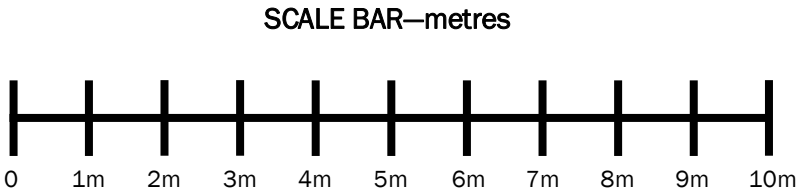

26 & 26B NORTHBROOK STREET, NEWBURY RG14 1DJ	
APPLICATION FOR PAVEMENT LICENCE	SCALE 1:100
	DRAWING No: 1
	DRAWN : JGR
	DATE : OCTOBER 2025