

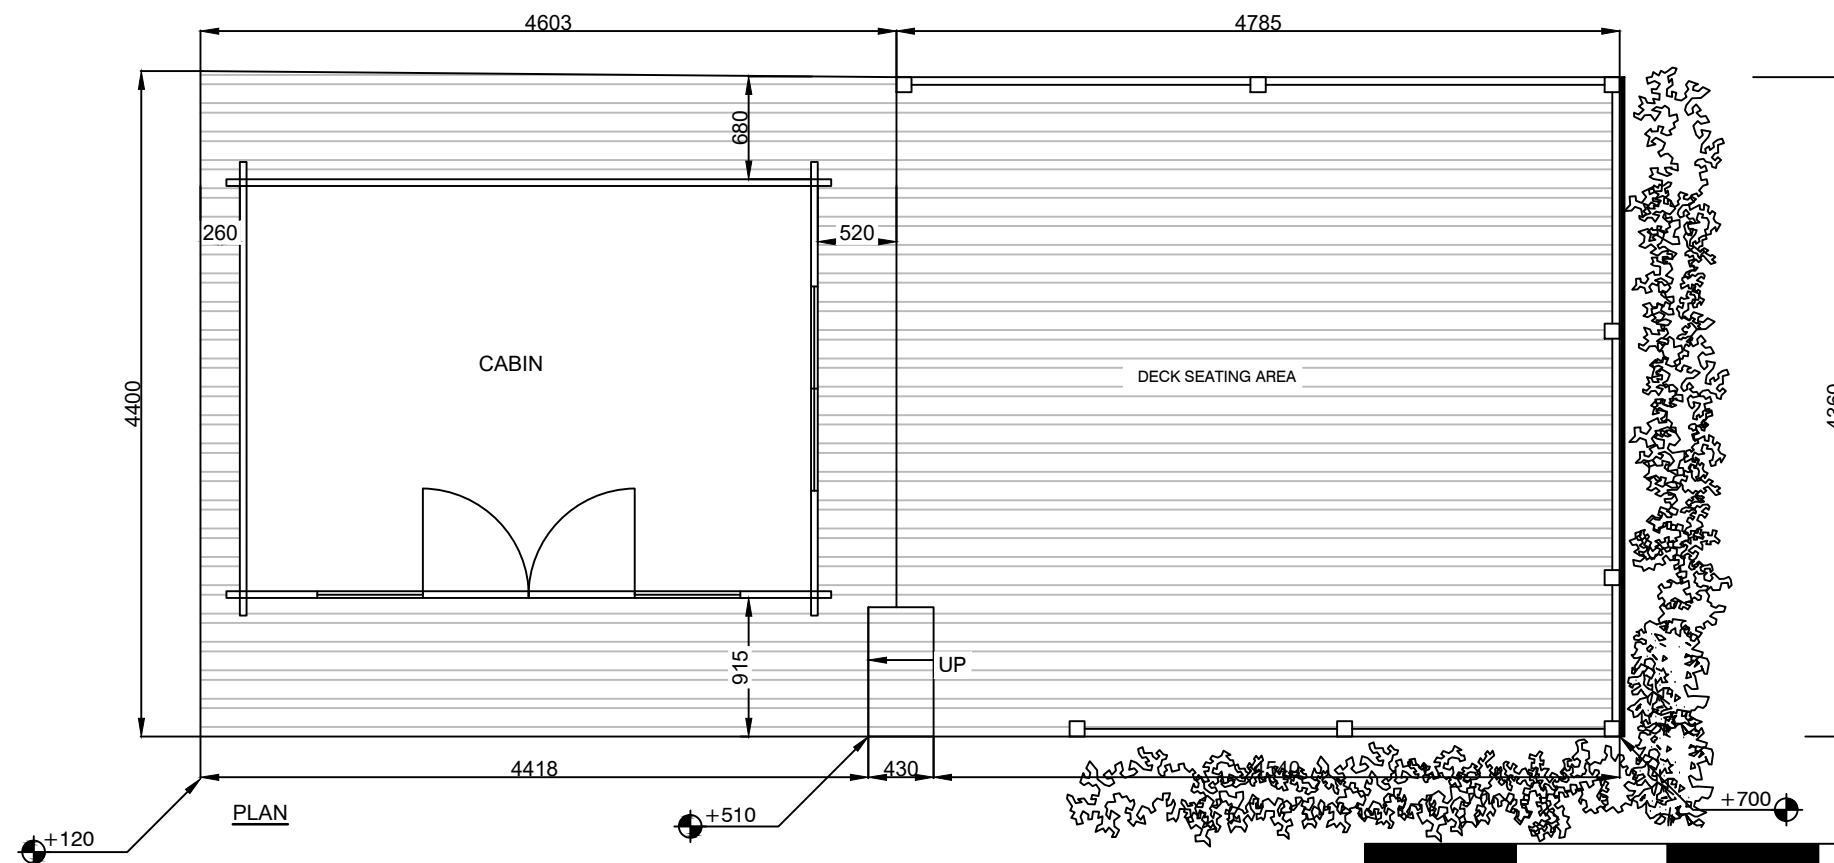
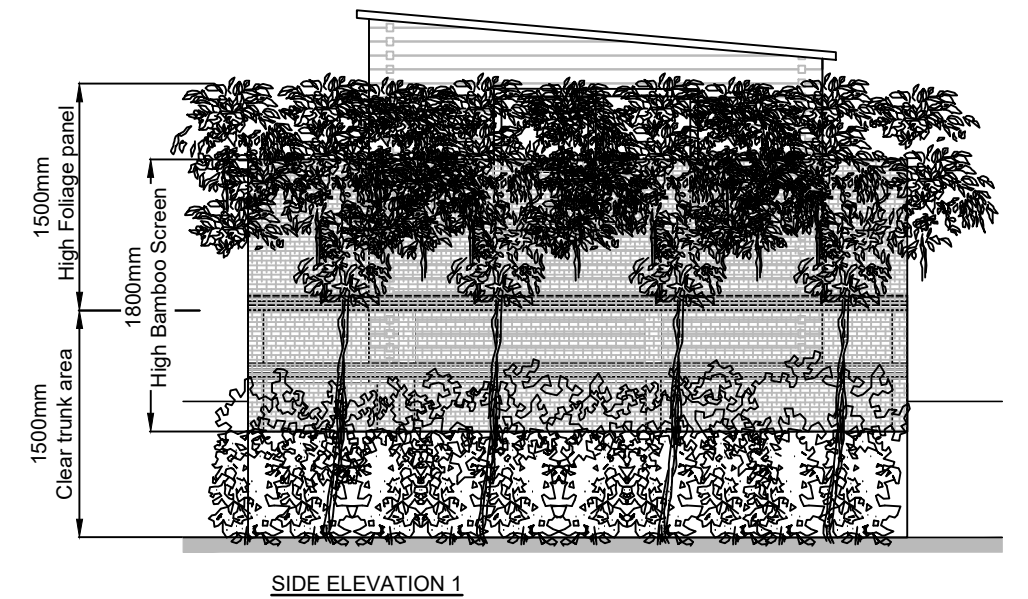
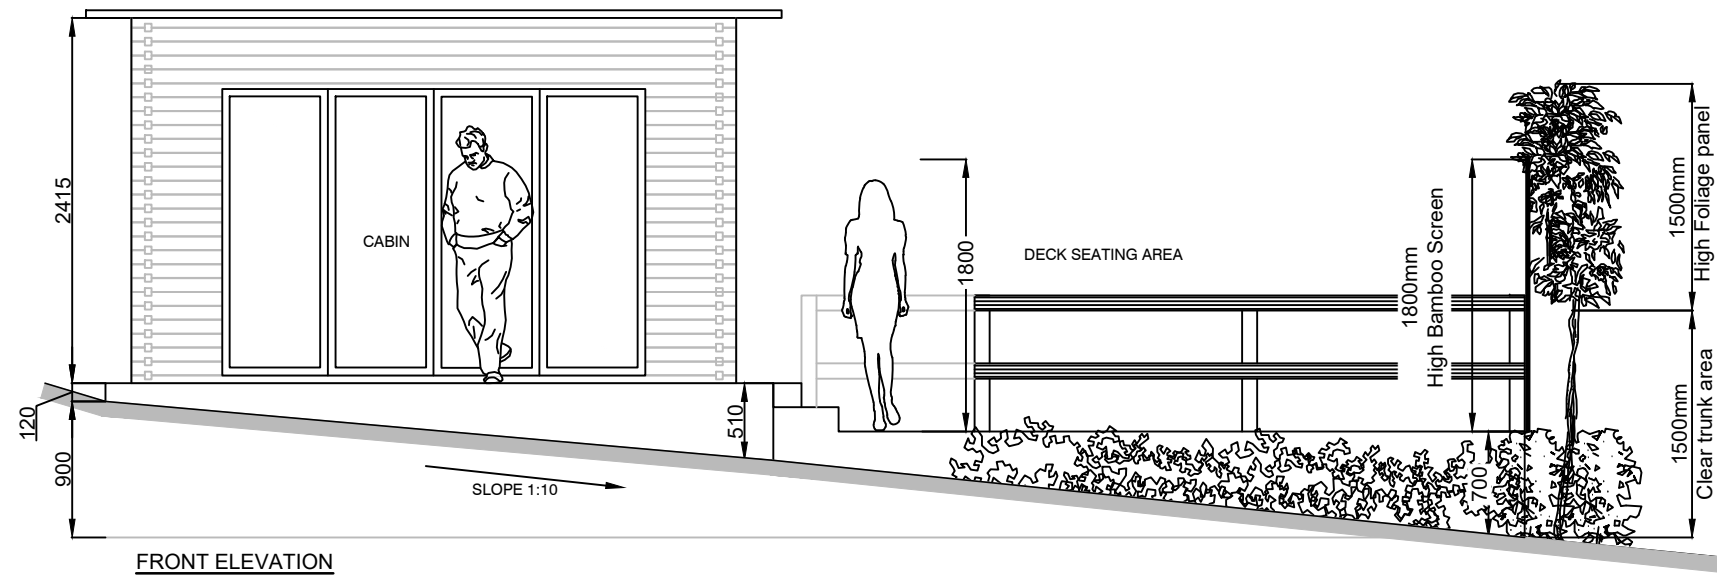


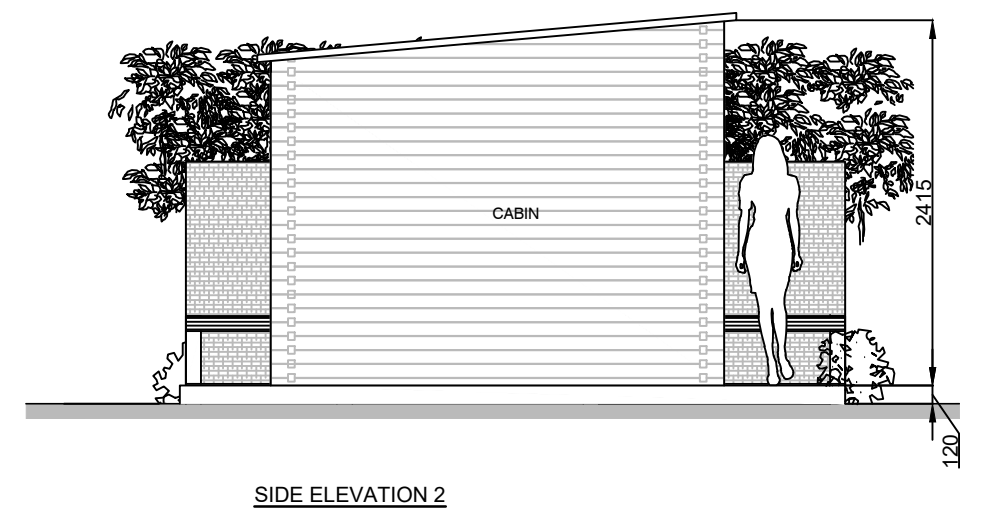

OPTION 1:
Out Building with No steps to deck on
North side and Screening measures

SCALE BAR 1:50

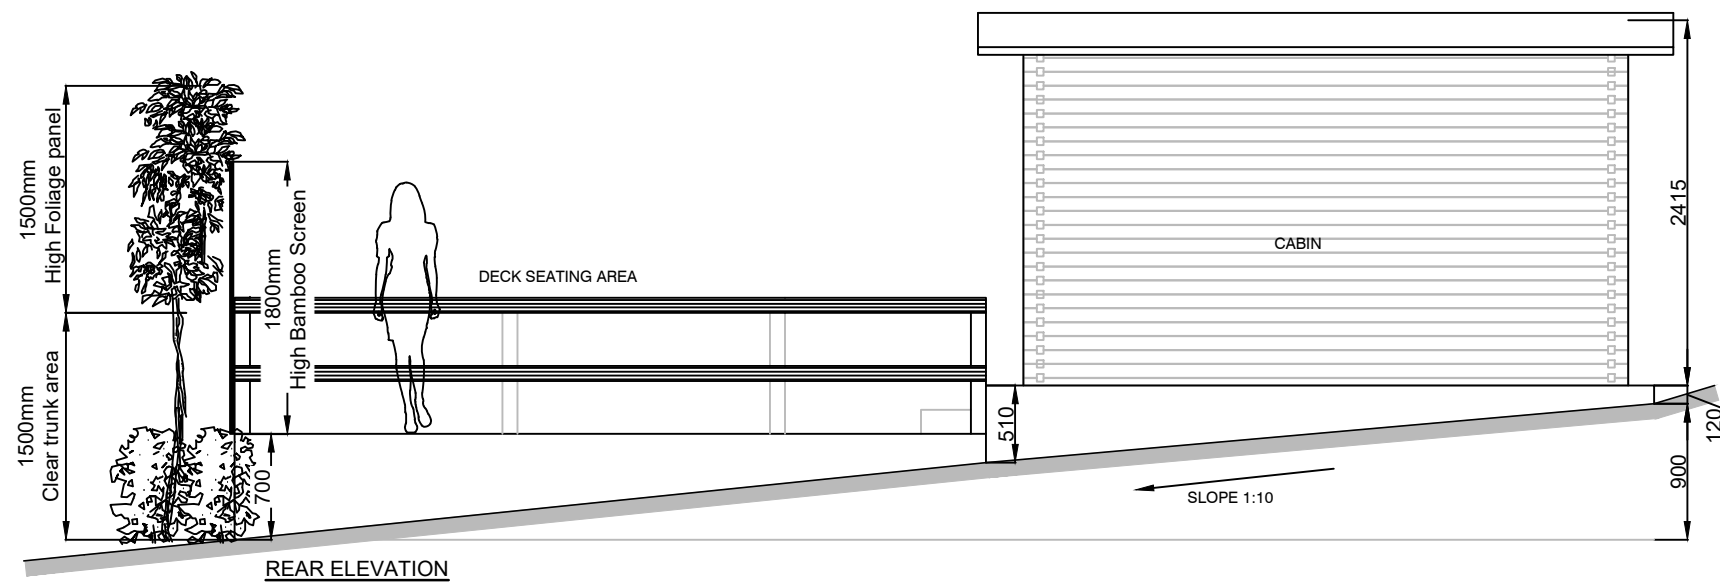