




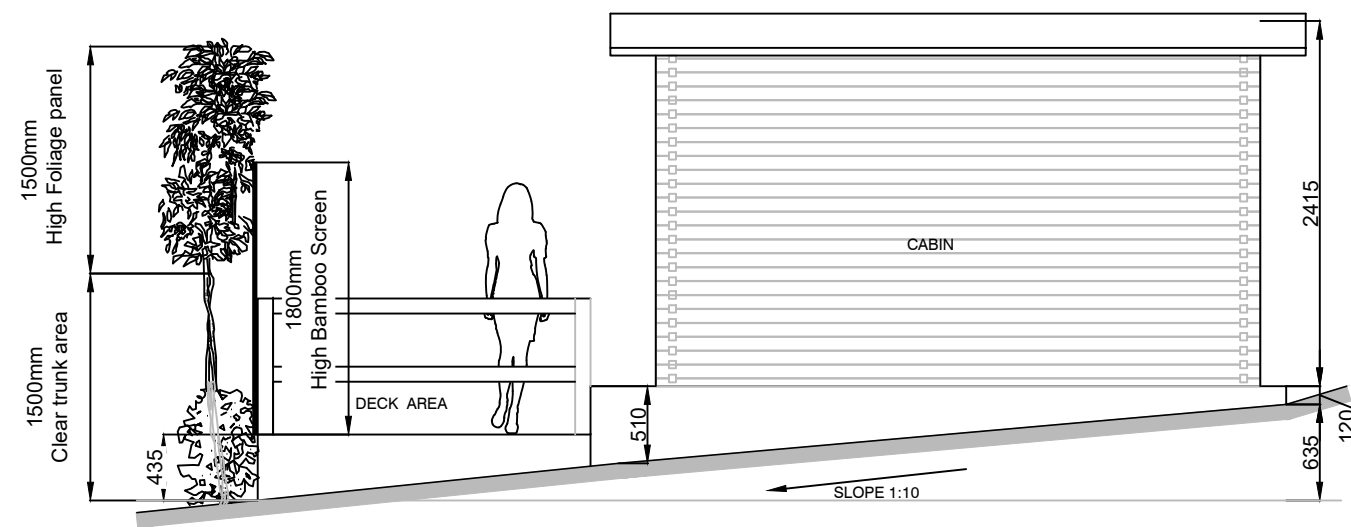


REAR ELEVATION

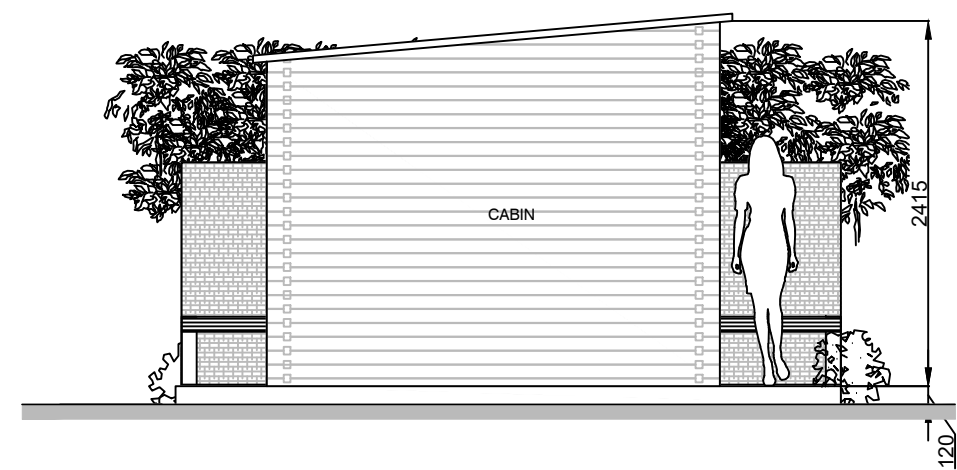


SIDE ELEVATION 2

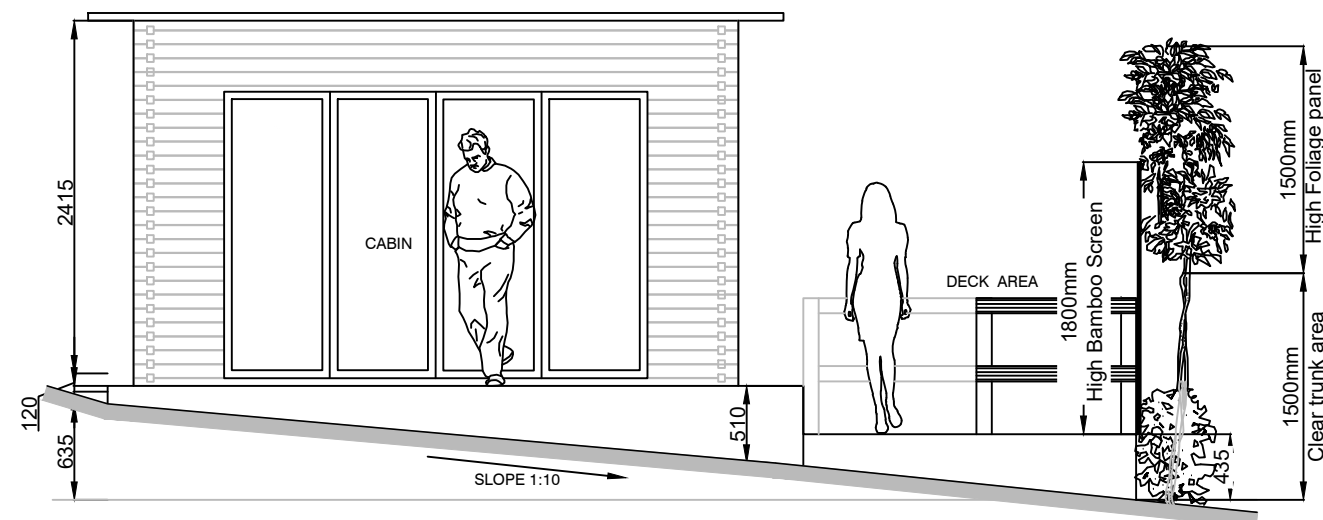

FRONT ELEVATION

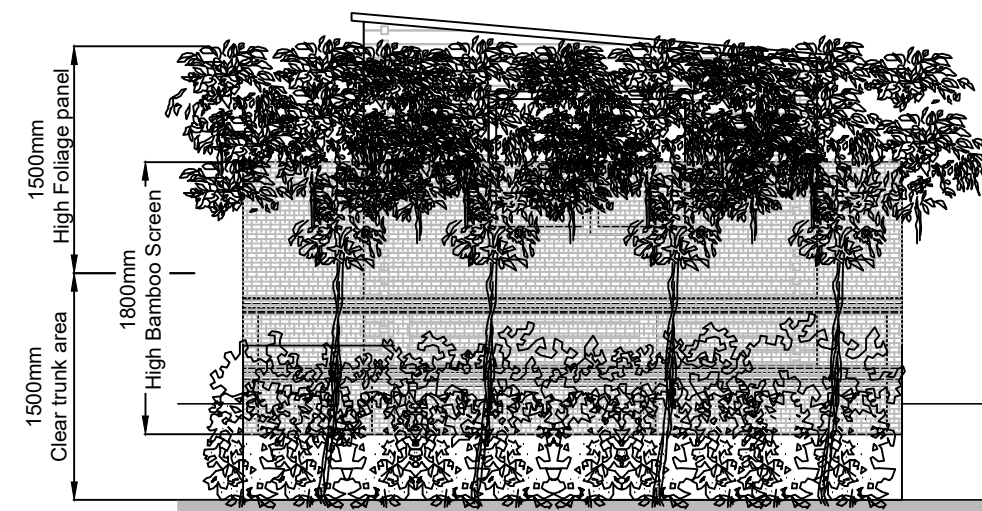

SIDE ELEVATION 1

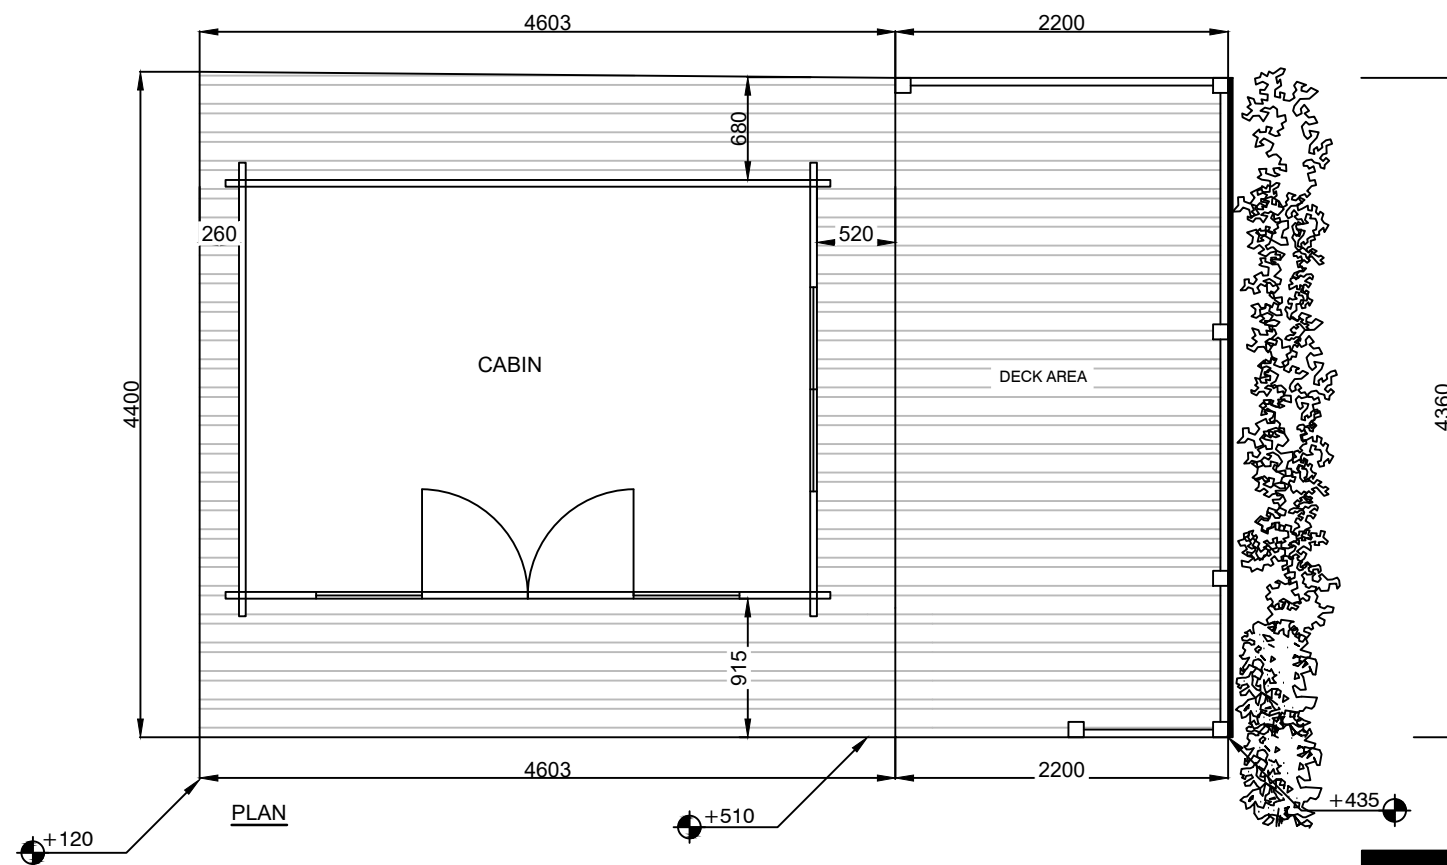

PLAN

OPTION 3:
Out Building with Northside decking reduced to 2.20m with screen measures

SCALE BAR 1:50

