


KEY

- NEW KERB ALIGNMENT;
- SEGREGATED FOOTWAY
- SEGREGATED 2-WAY CYCLEWAY
- SHARED FOOTWAY AND CYCLEWAY
- WIDENING TO FOOTWAY
- TACTILE PAVING AT SIGNAL CROSSING
- TACTILE PAVING AT UNCONTROLLED CROSSING
- 3m wide WIDTH OF FOOTWAY AND CYCLEWAY

NOTES

- DO NOT SCALE FROM THIS DRAWING.
- ALL DIMENSIONS ARE IN METRES UNLESS SHOWN OTHERWISE.
- THIS DRAWING SHOWS THE PROPOSED ACTIVE TRAVEL IMPROVEMENTS AT THIS LOCATION.

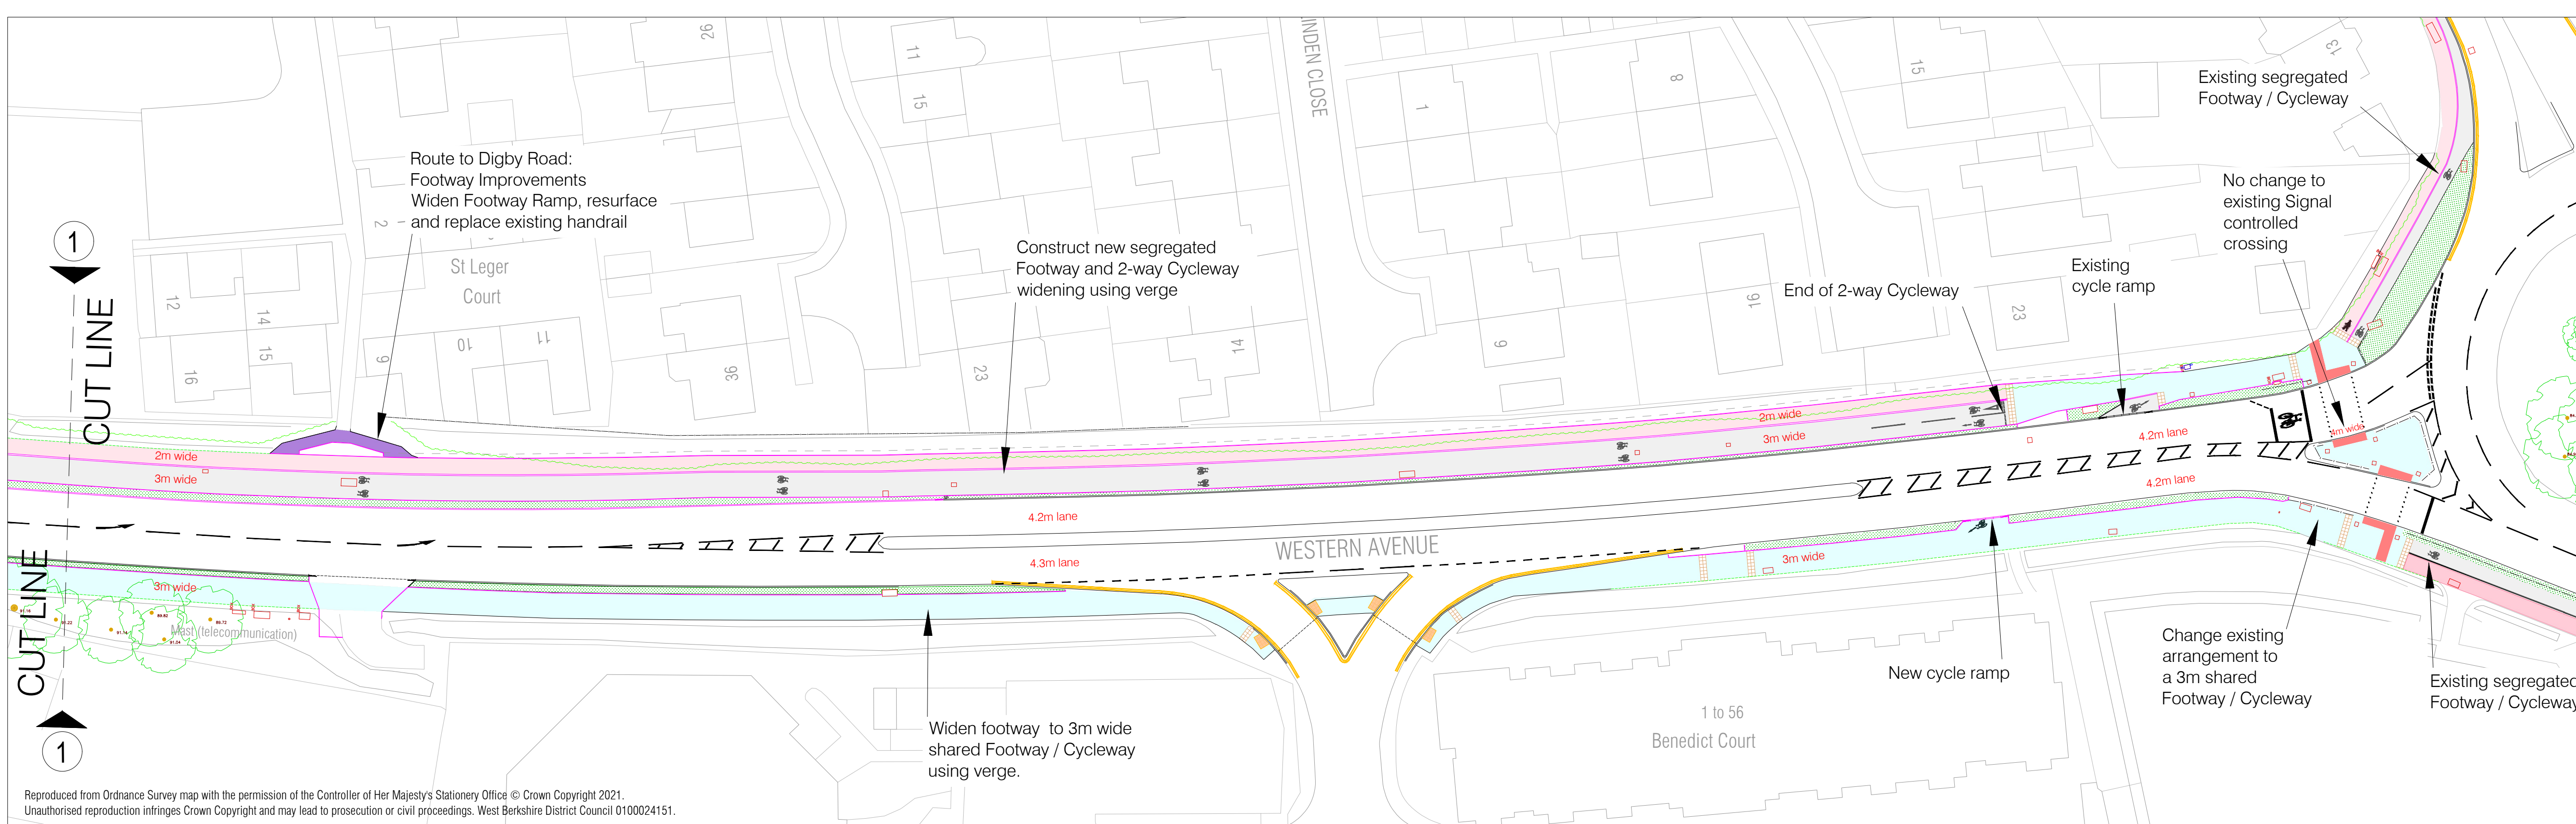

REV	REV DATE	DESCRIPTION	DR	AU

West Berkshire COUNCIL

ENVIRONMENT
COUNCIL OFFICES - MARKET STREET - NEWBURY - RG14 5LD

PROJECT TITLE
ATF WESTERN AVENUE, NEWBURY ACTIVE TRAVEL IMPROVEMENTS

DRAWING TITLE
BRUMMELL ROAD TO OXFORD ROAD (PHASE 1)

DATE	DRAWN BY	CHECKED BY	PAPER SIZE	SCALE
December 2021	BS	A1	Not std scale	

DRAWING NUMBER
81236-AT_WA-ITS-2021-CS004-01

Reproduced from Ordnance Survey map with the permission of the Controller of Her Majesty's Stationery Office © Crown Copyright 2021. Unauthorised reproduction infringes Crown Copyright and may lead to prosecution or civil proceedings. West Berkshire District Council 0100024151.